

38'X38' PLYMOUTH CARRIAGE BARN KIT FOR:

JEFF & COLLEEN GANGL

17 KENNADAY RD
MENDHAM, NJ 07945



30' x 38' POST & BEAM CARRIAGE BARN KIT W/ 8' LEAN-TO

REVISION DATE: 04/14/2023

REVISION #: 3

DESIGNED & FABRICATED BY:



DRAWING LIST

| | |
|---------|---------------------------|
| COVER | TITLE SHEET & DESIGN DATA |
| SHEET 1 | ELEVATIONS |
| SHEET 2 | ELEVATIONS |
| SHEET 3 | FOUNDATION PLAN |
| SHEET 4 | POST & SILL PLAN |
| SHEET 5 | FRAMING PLANS |
| SHEET 6 | FRAMING SECTIONS |
| SHEET 7 | FRAMING SECTIONS |
| SHEET 8 | NOTES & DETAILS |

THE BARN YARD

MANUFACTURING & DESIGN FACILITY
9 VILLAGE ST.
ELLINGTON, CT 06029
860.454.9103

SHOWCASE LOCATIONS
120 WEST RD. RTE. 6
ELLINGTON, CT 06029 BETHEL, CT 06801
860.896.0636 203.740.7433

www.greatcountrygarages.com CT LICENSE # 558916 MA LICENSE # 127550

NOTE:
ELEVATIONS & RENDERINGS
ARE ARTISTS CONCEPTIONS.
COLOR AND OPTION STYLES
MAY DIFFER FROM ACTUAL
CONSTRUCTION.

PROJECT NO. T101

PRINT DATE: 04.14.2023



BUILDING CODE:
RESIDENTIAL CODE 2018 OF NEW JERSEY

DESIGN NOTES:
DEAD LOADS: SECOND FLOOR: 15 P&F
ROOF: 15 P&F
LIVE LOADS: SECOND FLOOR: 40 P&F
ROOF: 20 P&F
SNOW LOADS: ROOF: 35 P&F
WIND LOADS: BASIC WIND SPEED (V): III MPH (3 SEC. GUST)

TIMBER NOTES:
SPECIES: EASTERN WHITE PINE
GRADE: #2 OR BETTER
SURFACE: S4S
SIZING: 1/2" UNDER ROUGH DIM. (8X8 + 1.5"X1.5")
CHAMFERS: (NONE)
FINISH: (NONE)
FASTENER NOTES:
STEEL:
- BOLTS, NUTS, WASHERS: DIA. AS NOTED, GALVANIZED, GRADE A307
TIMBER FRAME:
- TRADITIONAL MORTISE & TENON JOINERY 3/4" DIA. OAK PEGS AT BEAM CONNECTIONS.
- TRADITIONAL WOOD CONNECTIONS TO BE SUPPLEMENTED BY STRUCTURAL WOOD SCREWS AS NOTED.

| NO. | DATE | REVISIONS / SUBMISSIONS |
|-----|------|-------------------------|
| | | |

SEAL:

PROJECT TITLE:
PLYMOUTH CARRIAGE BARN KIT FOR:
JEFF & COLLEEN GANGL
17 KENNADAY RD
MENDHAM, NJ 07945

DRAWING TITLE:
ELEVATIONS


| | |
|--------------------|--------------------|
| DATE: 04-14-23 | SCALE: AS NOTED |
| DRWN BY: LND | TF-1 OF 8 |
| CHK BY: EWS | |
| PROJECT D: T101 | |

| BUILDING MATERIAL SCHEDULE | | |
|----------------------------|----------------------------------|----------------|
| ITEM | DESCRIPTION | FINISH / COLOR |
| ROOF ASSEMBLY | | |
| ROOFING | METAL ROOFING (BY OTHERS) | N/A |
| WEATHER BARRIER | #15 FELT PAPER | N/A |
| VENT LAYER | 1x3 VERT. FURRING @ 24" O.C. | N/A |
| ROOF INSULATION | 10.125" EPS SIPS | N/A |
| ROOF DECKING | 1x8 T&G PINE V-GROOVE DECKING | N/A |
| FASCIAS | 1x PINE w/ 1x3 PINE SHADOW BOARD | NONE |
| OVERHANGS | 1x SHIPLAP PINE | NONE |
| RAKES | 1x PINE w/ 1x3 PINE SHADOW BOARD | NONE |
| WALL ASSEMBLY | | |
| INTERIOR SIDING | 1x8 VERTICAL SHIPLAP PINE SIDING | NONE |
| WALL INSULATION | 4.5" NEO SIPS | NONE |
| WEATHER BARRIER | FELT PAPER | N/A |
| VENT LAYER | 1x3 FURRING @ 24" O.C. VERT. | NONE |
| EXTERIOR SIDING | 1x8 VERTICAL SHIPLAP PINE SIDING | NONE |
| EXTERIOR TRIM | 1x4 PINE | NONE |


NOTE: ALL 1X PINE FOR FASCIAS, RAKES, SOFFITS & TRIM SHALL BE CUT FROM 1x8 PINE SHIPLAP SIDING

| ANDERSEN 400 SERIES WINDOW SCHEDULE | | | | | |
|-------------------------------------|-----|--------------------|-------|-------|------------------------|
| LETTER | QTY | MODEL | COLOR | TEMP. | RGH. OPG (WxH) |
| (A) | 1 | 8' BOW TOP | BLACK | NO | 8'-0" 1/2" x 2'-1 1/4" |
| (B) | 3 | TW2436 DOUBLE HUNG | BLACK | NO | 2'-6 1/8" x 3'-8 7/8" |
| (C) | 6 | A281 AWNING | BLACK | NO | 2'-8" x 2'-0 5/8" |
| (D) | 2 | TW2436 DOUBLE HUNG | BLACK | YES | 2'-6 1/8" x 3'-8 7/8" |

| DOOR SCHEDULE - SUPPLIED & INSTALLED BY OTHERS | | | | |
|--|-----|--------|---|----------------|
| LETTER | QTY | MANUF. | MODEL | RGH. OPG (WxH) |
| (A) | 4 | OTHERS | 4'-0" x 7'-0" DUTCH DOOR HINGE: RIGHT; SWING: OUT | 4'-0" x 7'-0" |
| (B) | 2 | OTHERS | 10'-4" x 8'-4" SPLIT SLIDING DOOR w/ HALF GLASS | 10'-0" x 8'-0" |

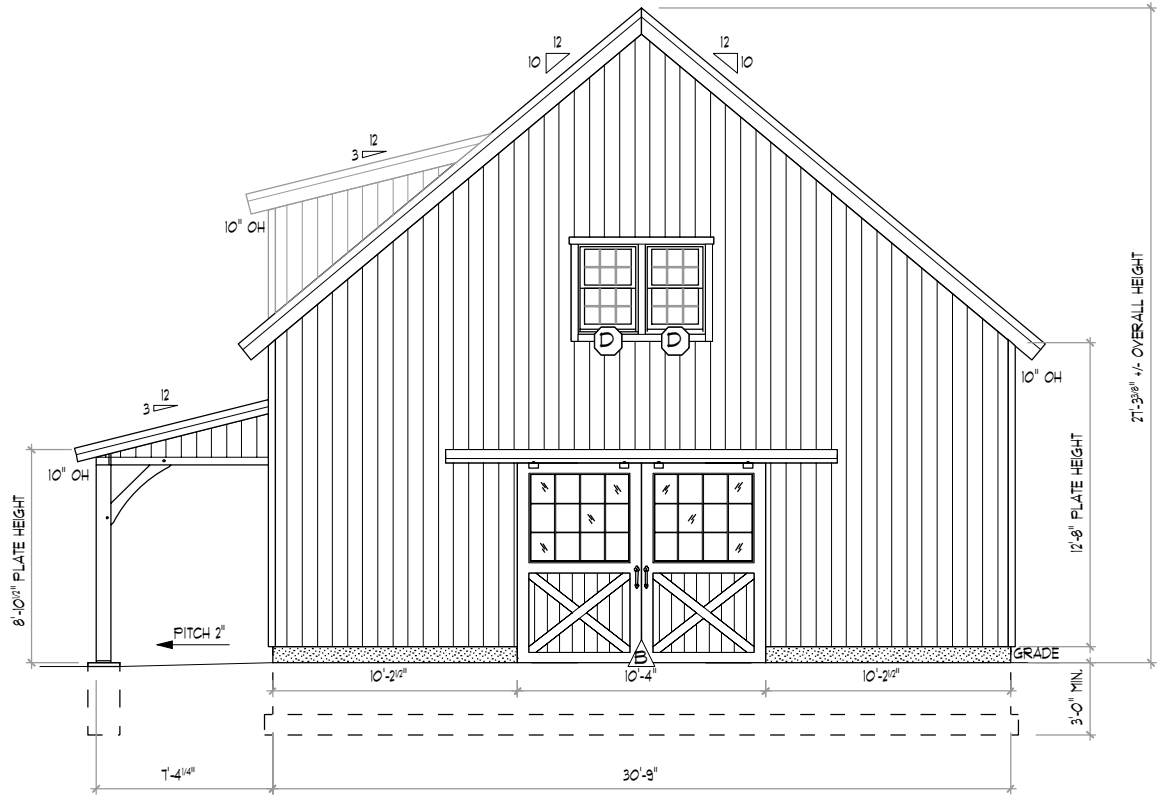

1 FRONT ELEVATION
TF-1 SCALE: 1/8" = 1'-0"

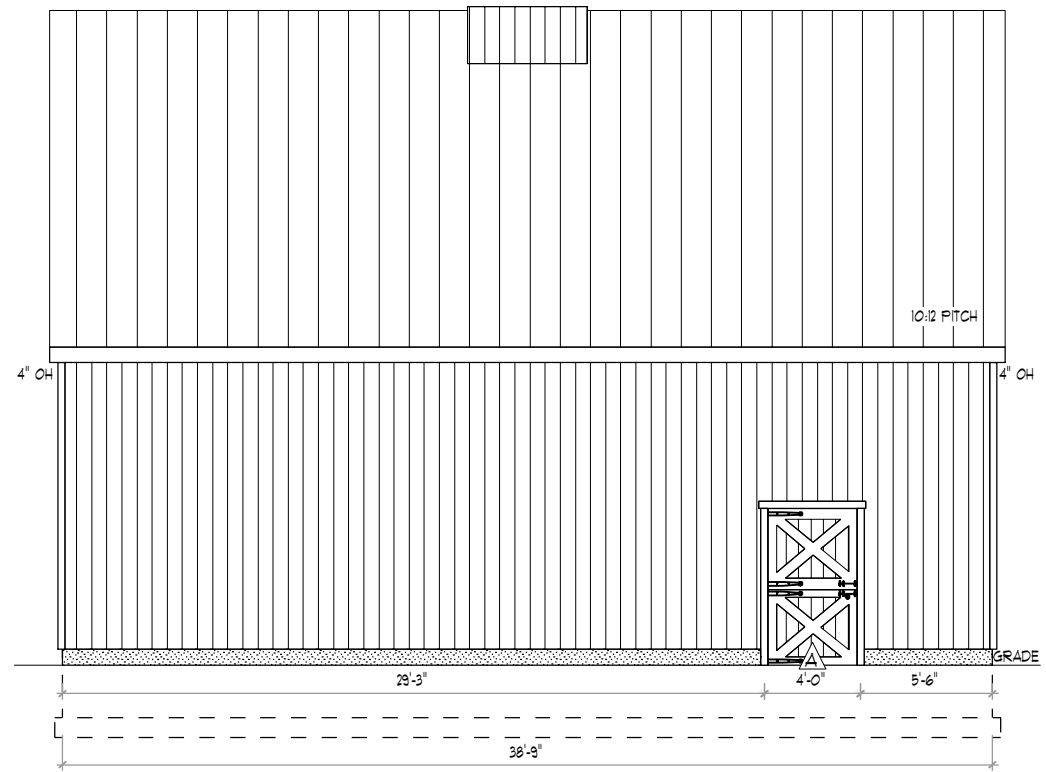

3 RIGHT ELEVATION
TF-1 SCALE: 1/8" = 1'-0"

TBY CONSTRUCTION SCOPE OF SERVICES

SUPPLIED BY TBY AND INSTALLED BY OTHERS:

- STRUCTURAL TIMBER FRAME COMPONENTS
- WINDOWS
- 1x8 T&G PINE V-GROOVE LOFT FLOORING
- 1x8 T&G PINE V-GROOVE ROOF DECKING
- 1x8 SHIPLAP PINE SIDING & TRIM
- HARDWARE KITS FOR SPLIT SLIDER DOORS
- WALL & ROOF SIPS

EXCLUSIONS INCLUDE BUT ARE NOT LIMITED TO:

- FOUNDATION
- ROOFING MATERIAL
- DOORS

PER CONTRACT NO. T101 AND ANY APPROVED CHANGE ORDERS

COPYRIGHT © 2022 THE BARN YARD. All Rights Reserved. This drawing is the property of The Barn Yard and is loaned with that understanding and shall not be copied, reproduced, or otherwise disposed of directly or indirectly without consent.

BUILDING CODE:
RESIDENTIAL CODE 2018 OF NEW JERSEY

DESIGN NOTES:
DEAD LOADS: SECOND FLOOR: 15 PSF
ROOF: 15 PSF
LIVE LOADS: SECOND FLOOR: 40 PSF
ROOF: 20 PSF
SNOW LOADS: ROOF: 35 PSF
WIND LOADS: BASIC WIND SPEED(V): III MPH (3 SEC. GUST)

TIMBER NOTES:
SPECIES: EASTERN WHITE PINE
GRADE: #2 OR BETTER
SURFACE: S4S
SIZING: 1/2" UNDER ROUGH DIM. (8X8 + 1.5"X1.5")
CHAMFERS: (NONE)
FINISH: (NONE)

FASTENER NOTES:
STEEL:
- BOLTS, NUTS, WASHERS: DIA. AS NOTED, GALVANIZED, GRADE A307
TIMBER FRAME:
- TRADITIONAL MORTISE & TENON JOINERY W/ 1" DIA. OAK PEGS AT BEAM CONNECTIONS.
- TRADITIONAL WOOD CONNECTIONS TO BE SUPPLEMENTED BY STRUCTURAL WOOD SCREWS AS NOTED.

| NO. | DATE | REVISIONS / SUBMISSIONS |
|-----|------|-------------------------|
| | | |


SEAL:

PROJECT TITLE:
PLYMOUTH CARRIAGE BARN KIT FOR:
JEFF & COLLEEN GANGL
17 KENNADAY RD
MENDHAM, NJ 07945


DRAWING TITLE:
ELEVATIONS

| | |
|--------------------|--------------------|
| DATE: 04-14-23 | SCALE: AS NOTED |
| DRAWN BY: LND | TF-2 OF 8 |
| CHK BY: EWS | |
| PROJECT D: T101 | |

COPYRIGHT © 2023 THE BARN YARD. All Rights Reserved. This drawing is the property of The Barn Yard and is loaned with that understanding and shall not be copied, reproduced, or otherwise disposed of directly or indirectly without consent.

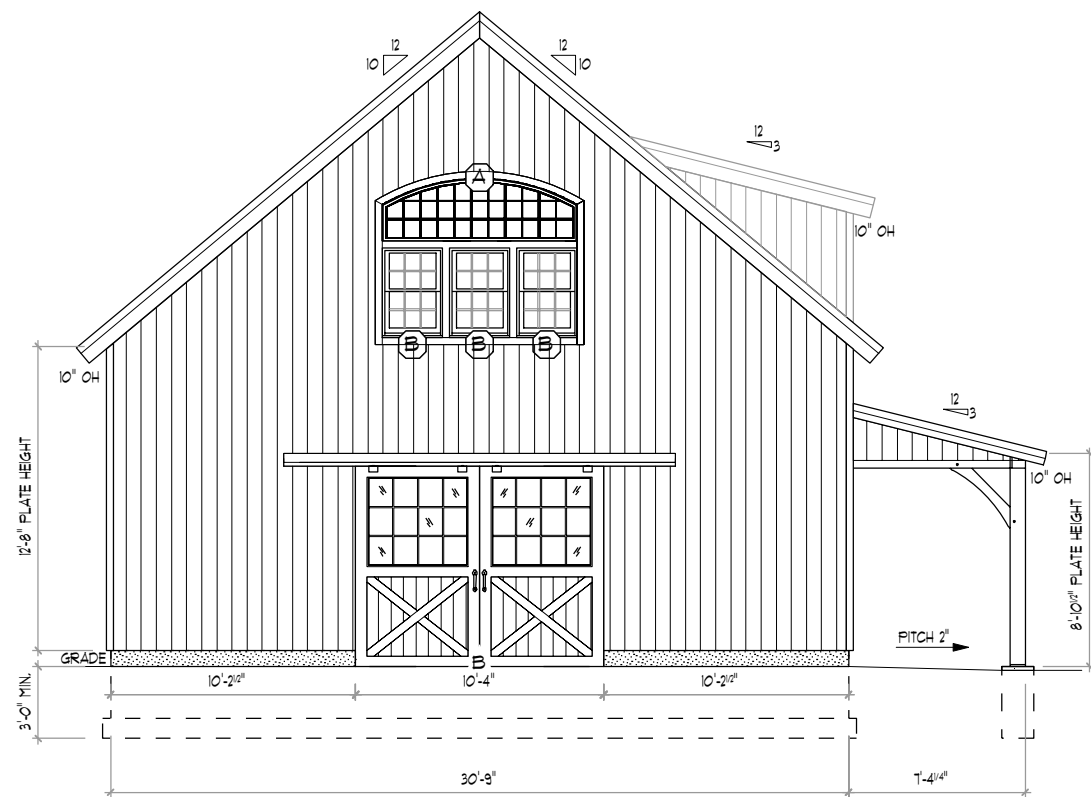

1 REAR ELEVATION
TF-2 SCALE: 1/8" = 1'-0"

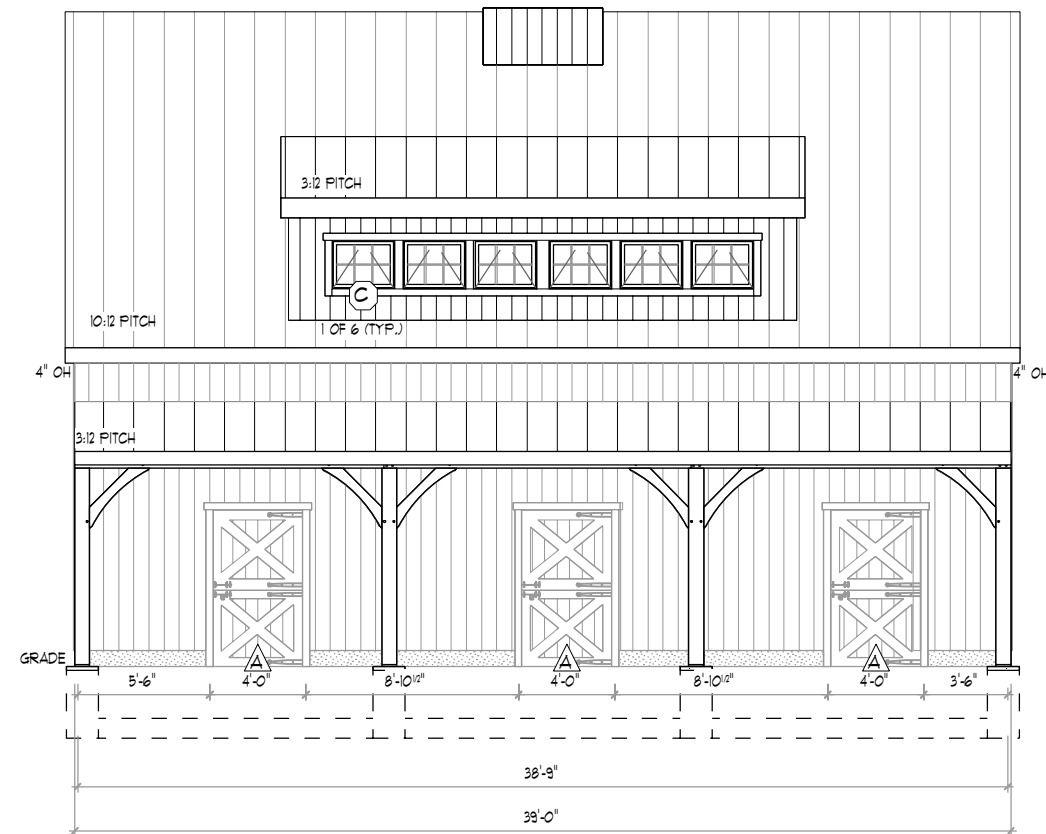

2 LEFT ELEVATION
TF-2 SCALE: 1/8" = 1'-0"

BUILDING CODE:
 RESIDENTIAL CODE 2018 OF NEW JERSEY

DESIGN NOTES:
 DEAD LOADS: SECOND FLOOR: 15 P#F
 ROOF: 15 P#F
 LIVE LOADS: SECOND FLOOR: 40 P#F
 ROOF: 20 P#F
 SNOW LOADS: ROOF: 35 P#F
 WIND LOADS: BASIC WIND SPEED (V): III MPH (3 SEC. GUST)

TIMBER NOTES:
 SPECIES: EASTERN WHITE PINE
 GRADE: #2 OR BETTER
 SURFACE: S4S
 SIZING: 1/2" UNDER ROUGH DIM. (8X8 + 1.5"X1.5")
 CHAMFER: (NONE)
 FINISH: (NONE)

FASTENER NOTES:
 STEEL:
 - BOLTS, NUTS, WASHERS: DIA. AS NOTED, GALVANIZED, GRADE A307
 TIMBER FRAME:
 - TRADITIONAL MORTISE & TENON JOINERY 3/4" DIA. OAK PEGS AT BEAM CONNECTIONS.
 - TRADITIONAL WOOD CONNECTIONS TO BE SUPPLEMENTED BY STRUCTURAL WOOD SCREWS AS NOTED.


| NO. | DATE | REVISIONS / SUBMISSIONS |
|-----|------|-------------------------|
| | | |
| | | |

SEAL:


PROJECT TITLE:
 PLYMOUTH CARRIAGE BARN KIT FOR:
 JEFF & COLLEEN GANGL
 17 KENNADAY RD
 MENDHAM, NJ 07945

DRAWING TITLE:
FOUNDATION PLAN


DATE: 04-14-23 SCALE: AS NOTED
 DRAWN BY: LND
 CHECK BY: EWS
 PROJECT D: T101

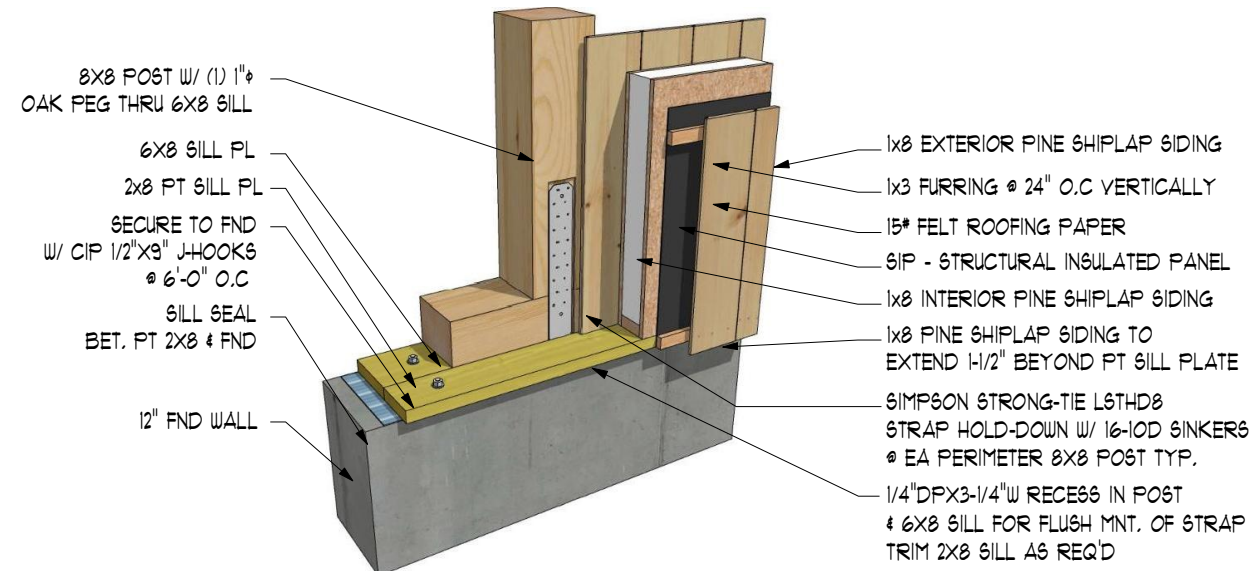

3 POST HOLD-DOWN W/ SIP DETAIL
 TF-3 SCALE: NTS

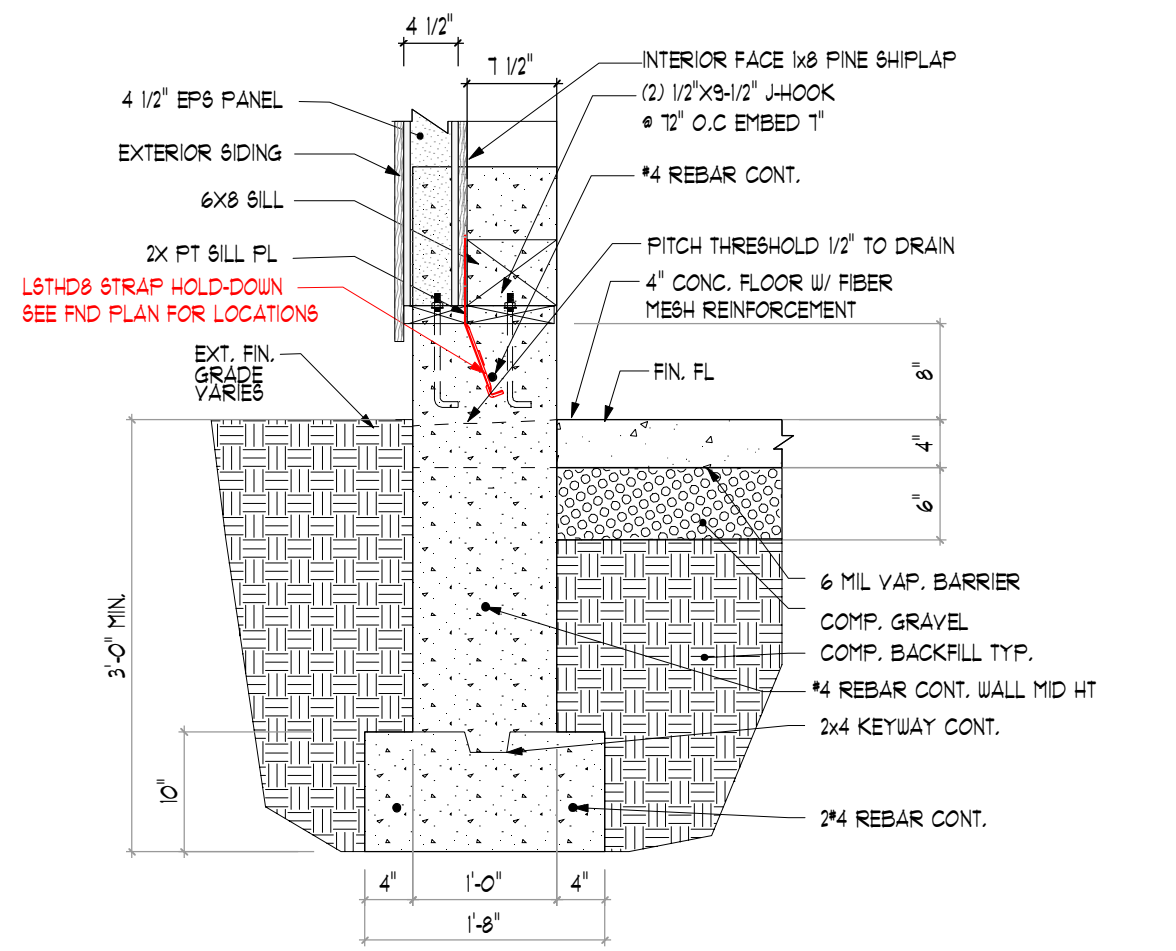

2 SIP PANEL FOUNDATION SECTION
 TF-3 SCALE: 3/4" = 1'-0"

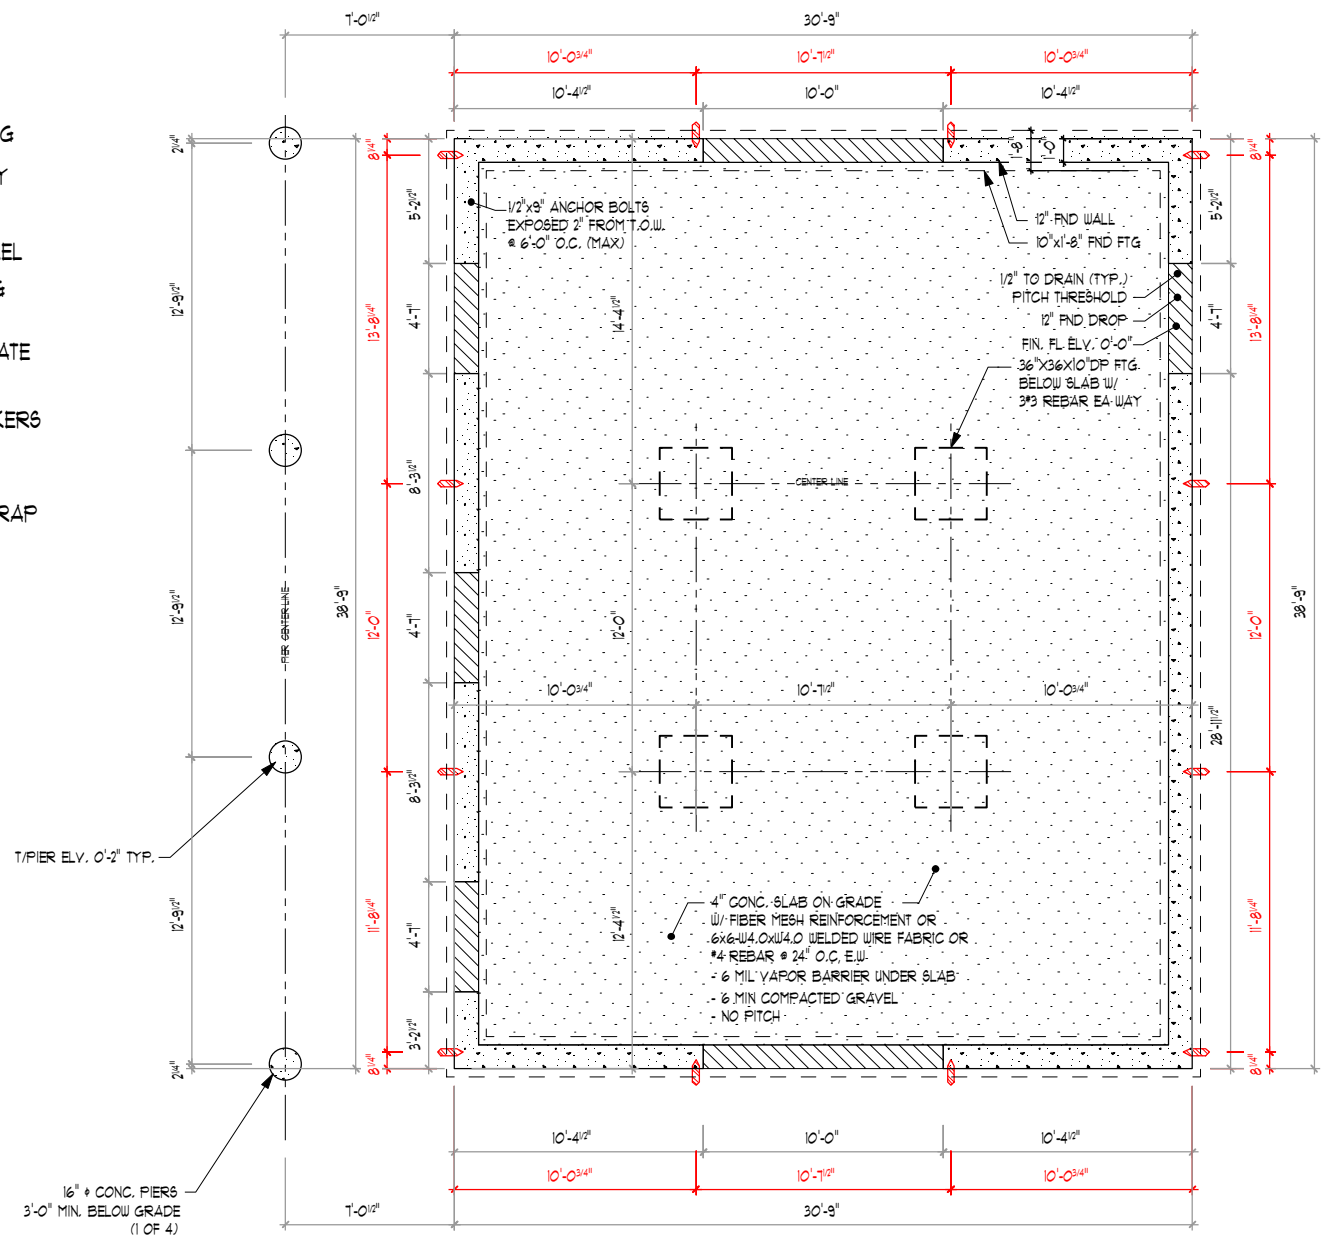

1 FOUNDATION PLAN
 TF-3 SCALE: 1/8" = 1'-0"

◀ = SIMPSON STRONG-TIE L5THD8 STRAP HOLD-DOWN (1 OF 12) (DIM. TO HOLD-DOWN CENTER LINE)

***** INSTALLATION OF SIMPSON STRONG-TIE L5THD8 STRAP HOLD DOWN BY FOUNDATION CONTRACTOR IS MANDATORY*****

COPYRIGHT © 2022 THE BARN YARD. All Rights Reserved. This drawing is the property of The Barn Yard and is loaned with that understanding and shall not be copied, reproduced, or otherwise disposed of directly or indirectly without consent.

BUILDING CODE:
 RESIDENTIAL CODE 2018 OF NEW JERSEY

DESIGN NOTES:
 DEAD LOADS: SECOND FLOOR: 15 P&F
 ROOF: 15 P&F
 LIVE LOADS: SECOND FLOOR: 40 P&F
 ROOF: 20 P&F
 SNOW LOADS: ROOF: 35 P&F
 WIND LOADS: BASIC WIND SPEED (V): III MPH (3 SEC. GUST)

TIMBER NOTES:
 SPECIES: EASTERN WHITE PINE
 GRADE: #2 OR BETTER
 SURFACE: S4S
 SIZING: 1/2" UNDER ROUGH DIM. (8X8 + 1.5"X1.5")
 CHAMFERS: (NONE)
 FINISH: (NONE)
 FASTENER NOTES:
 STEEL:
 - BOLTS, NUTS, WASHERS: DIA. AS NOTED, GALVANIZED, GRADE A307
 TIMBER FRAME:
 - TRADITIONAL MORTISE & TENON JOINERY W/ 1" DIA. OAK PEGS AT BEAM CONNECTIONS.
 - TRADITIONAL WOOD CONNECTIONS TO BE SUPPLEMENTED BY STRUCTURAL WOOD SCREWS AS NOTED.

| NO. | DATE | REVISIONS / SUBMISSIONS |
|-----|------|-------------------------|
| | | |


SEAL:

PROJECT TITLE:
 PLYMOUTH CARRIAGE BARN KIT FOR:
 JEFF & COLLEEN GANGL
 17 KENNADAY RD
 MENDHAM, NJ 07945


DRAWING TITLE:
POST & SILL PLAN

| | |
|--------------------|--------------------|
| DATE: 04-14-23 | SCALE: AS NOTED |
| DRWN BY: LND | TF-4 OF 8 |
| CHK BY: EWS | |
| PROJECT D: T101 | |


COPYRIGHT © 2023 THE BARN YARD. All Rights Reserved. This drawing is the property of The Barn Yard and is loaned with that understanding and shall not be copied, reproduced, or otherwise disposed of directly or indirectly without consent.

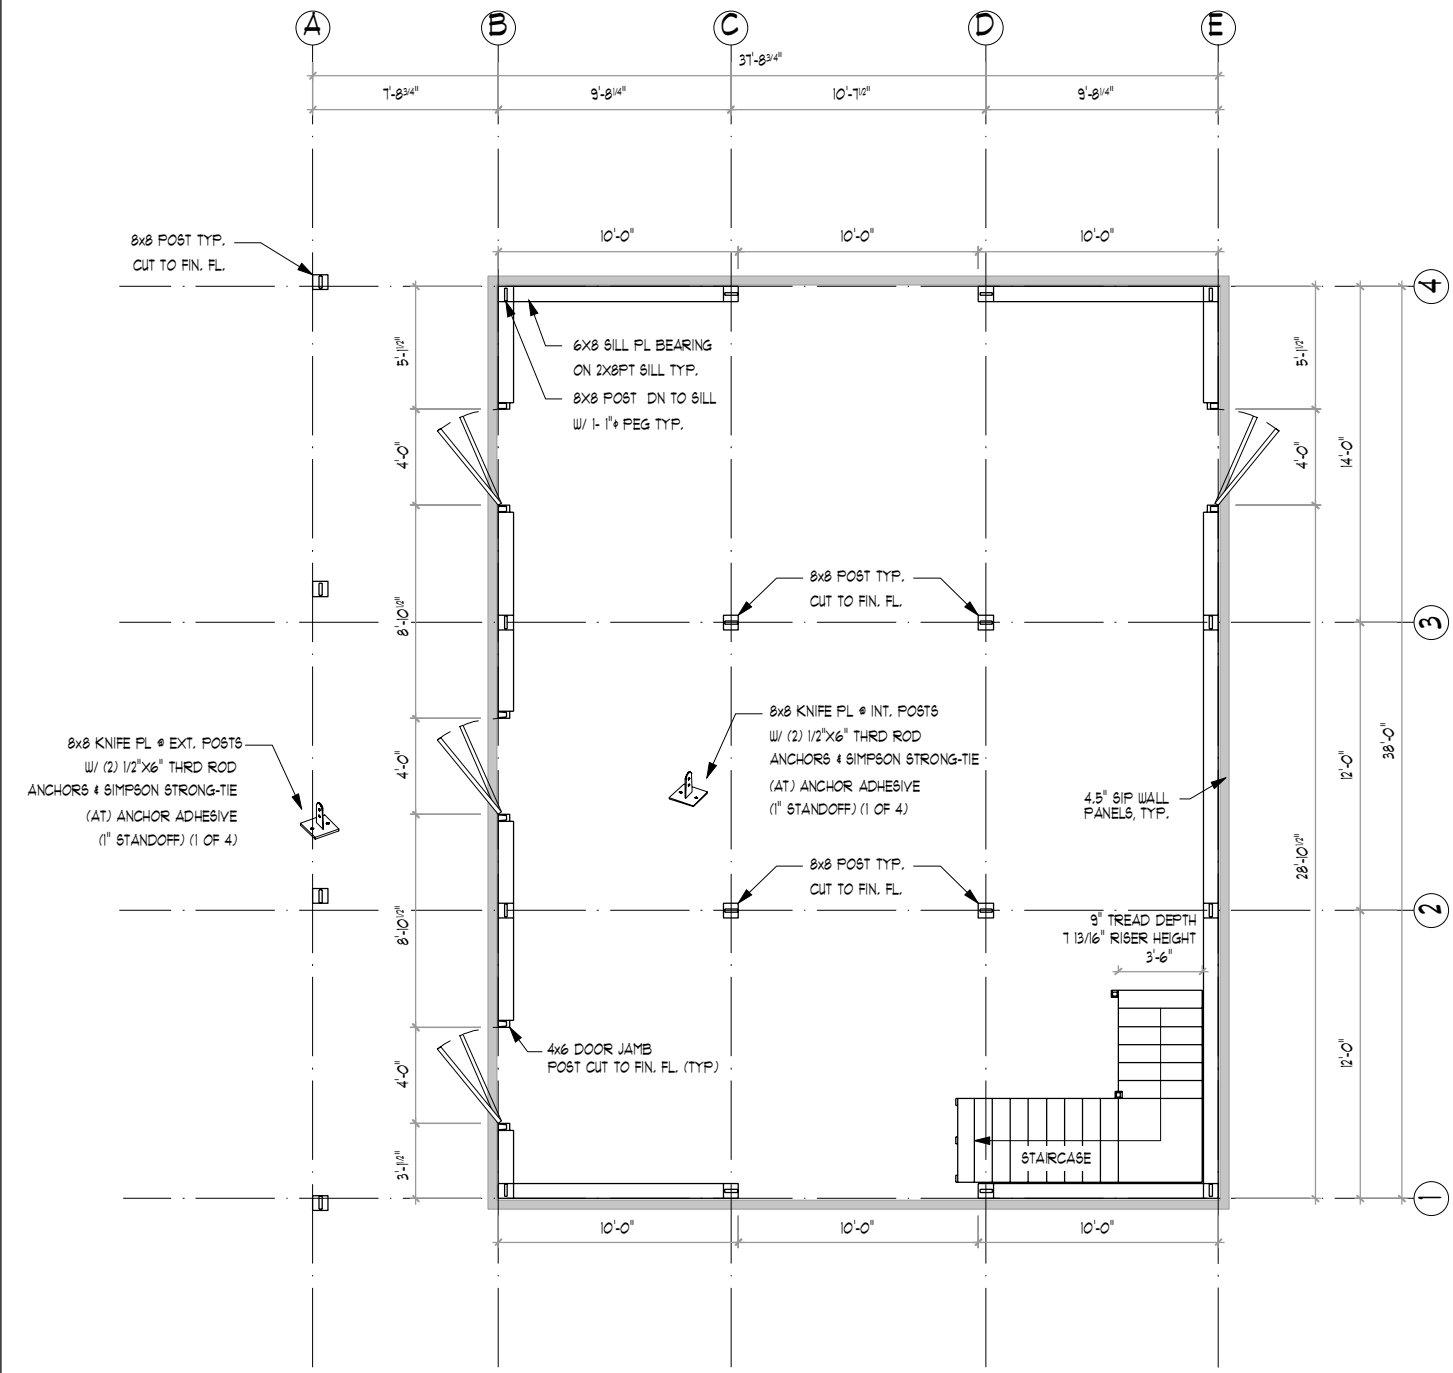

1 POST & SILL PLAN
 TF-4 SCALE: 1/8" = 1'-0"

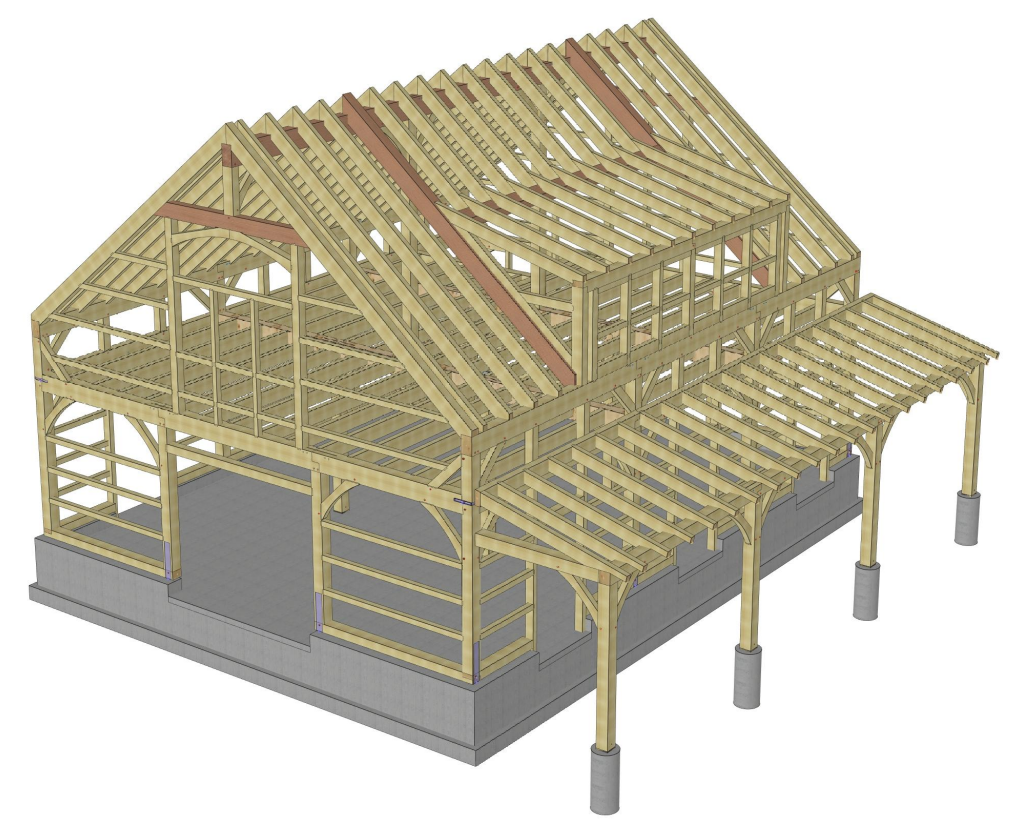

3 REAR 3D RENDERING
 TF-4 SCALE: NTS

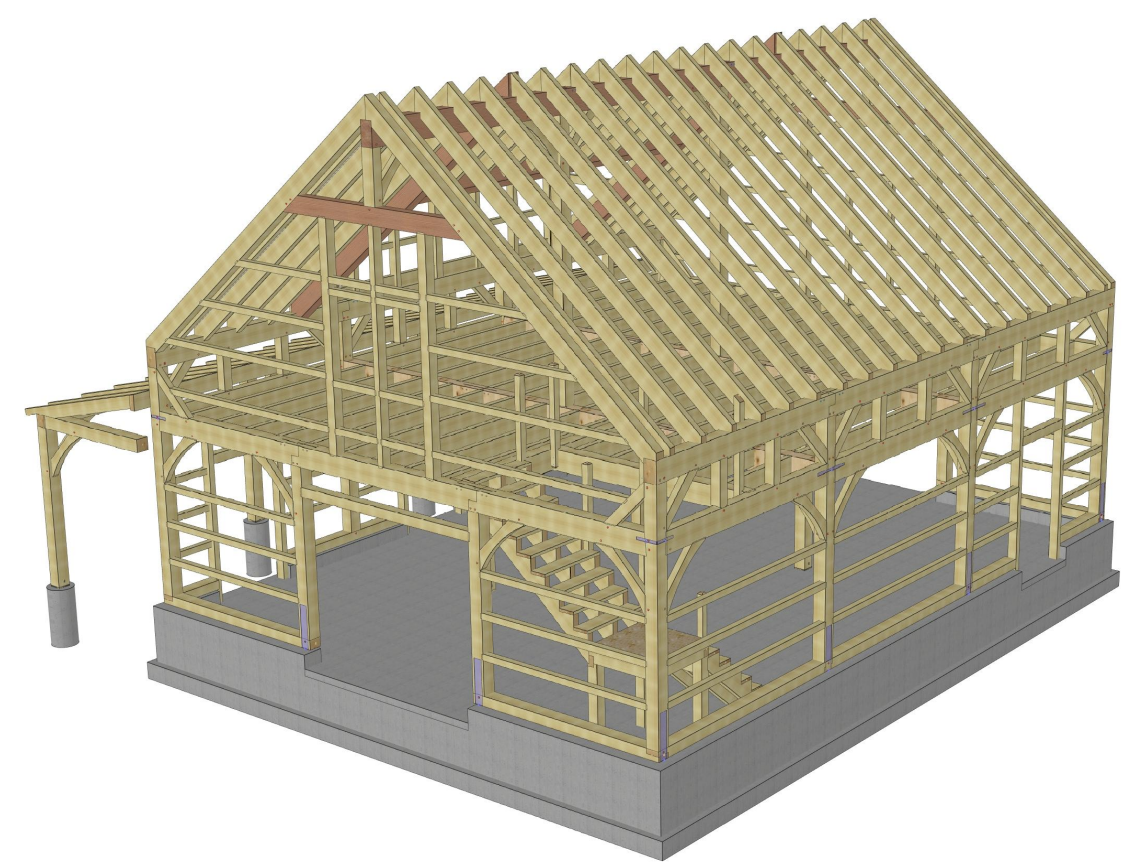

2 FRONT 3D RENDERING
 TF-4 SCALE: NTS



THE BARN YARD
 MANUFACTURING & DESIGN FACILITY
 9 VILLAGE ST.
 ELLINGTON, CT 06028
 860.484.3103
 SUBOFFICE LOCATIONS
 120 WEST RD. RTE. 6
 ELLINGTON, CT 06028 BETHEL, CT 06801
 860.836.0636 203.740.7433
 www.greatcountrygarages.com CT LICENSE # 558916
 MA LICENSE # 121550

BUILDING CODE:
 RESIDENTIAL CODE 2018 OF NEW JERSEY

DESIGN NOTES:
 DEAD LOADS: SECOND FLOOR: 15 P&F
 ROOF: 15 P&F
 LIVE LOADS: SECOND FLOOR: 40 P&F
 ROOF: 20 P&F
 SNOW LOADS: ROOF: 35 P&F
 WIND LOADS: BASIC WIND SPEED(V): III MPH (3 SEC. GUST)

TIMBER NOTES:
 SPECIES: EASTERN WHITE PINE
 GRADE: #2 OR BETTER
 SURFACE: S4S
 SIZING: 1/2" UNDER ROUGH DIM. (8X8 + 1.5"X1.5")
 CHAMFERS: (NONE)
 FINISH: (NONE)

FASTENER NOTES:
 STEEL:
 - BOLTS, NUTS, WASHERS: DIA. AS NOTED, GALVANIZED, GRADE A307
 TIMBER FRAME:
 - TRADITIONAL MORTISE & TENON JOINERY 3/4" DIA. OAK PEGS AT BEAM CONNECTIONS.
 - TRADITIONAL WOOD CONNECTIONS TO BE SUPPLEMENTED BY STRUCTURAL WOOD SCREWS AS NOTED.

| NO. | DATE | REVISIONS / SUBMISSIONS |
|-----|------|-------------------------|
| | | |
| | | |



SEAL:

PROJECT TITLE:
**PLYMOUTH CARRIAGE BARN KIT FOR:
 JEFF & COLLEEN GANGL
 17 KENNADAY RD
 MENDHAM, NJ 07945**

DRAWING TITLE:
FRAMING PLAN

| | |
|--------------------|--------------------|
| DATE: 04-14-23 | SCALE: AS NOTED |
| DRN BY: LND | TF-5 OF 8 |
| CHK BY: EWS | |
| PROJECT D: T101 | |

COPYRIGHT © 2022 THE BARN YARD. All Rights Reserved. This drawing is the property of The Barn Yard and is loaned with that understanding and shall not be copied, reproduced, or otherwise disposed of directly or indirectly without consent.

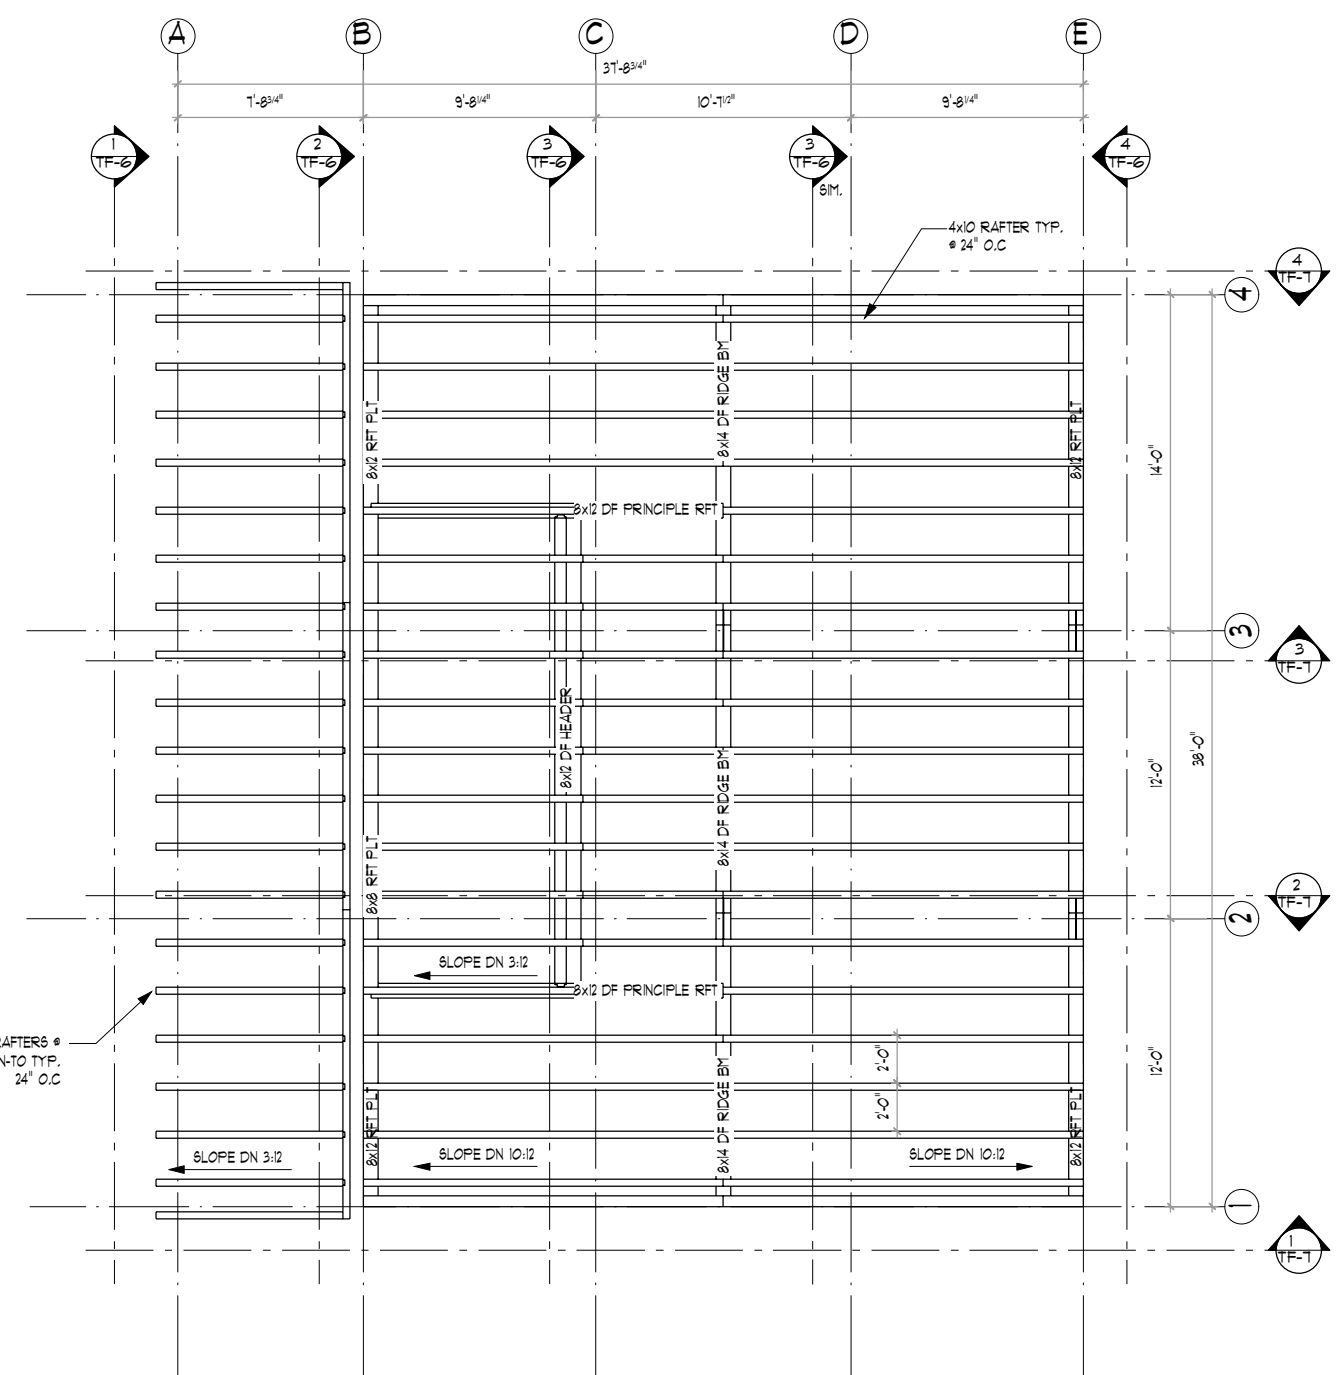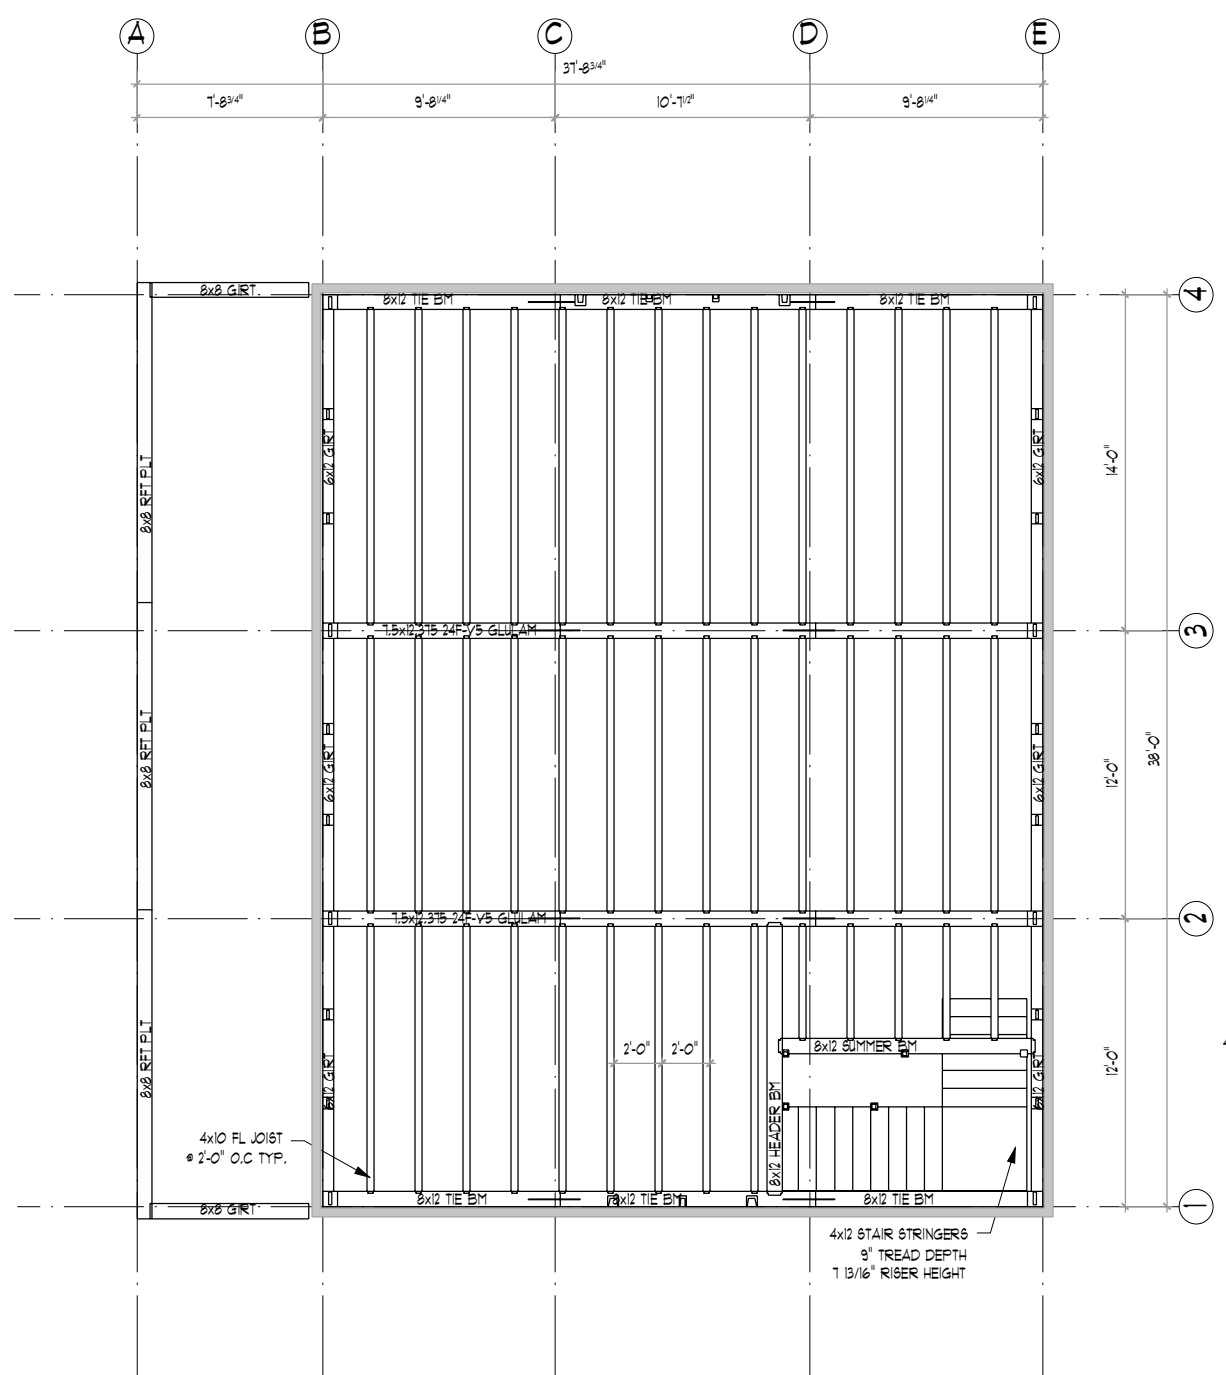

3"x24" KNIFE PL
 W/ (4) 3/4"x4-1/2" STEEL
 PWS (1 OF 16)



THE BARN YARD
 MANUFACTURING & DESIGN FACILITY
 9 VILLAGE ST.
 ELLINGTON, CT 06028
 860.484.9103
 SHOWCASE LOCATIONS
 120 WEST RD. RTE. 6
 ELLINGTON, CT 06028 BETHEL, CT 06801
 860.836.0636 203.740.7433
 www.greatcountrygarages.com CT LICENSE # 558916 MA LICENSE # 121550

BUILDING CODE:
 RESIDENTIAL CODE 2018 OF NEW JERSEY

DESIGN NOTES:
 DEAD LOADS: SECOND FLOOR: 15 P&F
 ROOF: 15 P&F
 LIVE LOADS: SECOND FLOOR: 40 P&F
 ROOF: 20 P&F
 SNOW LOADS: ROOF: 35 P&F
 WIND LOADS: BASIC WIND SPEED (V): III MPH (3 SEC. GUST)

TIMBER NOTES:
 SPECIES: EASTERN WHITE PINE
 GRADE: #2 OR BETTER
 SURFACE: S4S
 SIZING: 1/2" UNDER ROUGH DIM. (8x8 + 1.5"x1.5")
 CHAMFERS: (NONE)
 FINISH: (NONE)

FASTENER NOTES:
 STEEL:
 - BOLTS, NUTS, WASHERS: DIA. AS NOTED, GALVANIZED, GRADE A307
 TIMBER FRAME:
 - TRADITIONAL MORTISE & TENON JOINERY 3/4" DIA. OAK PEGS AT BEAM CONNECTIONS.
 - TRADITIONAL WOOD CONNECTIONS TO BE SUPPLEMENTED BY STRUCTURAL WOOD SCREWS AS NOTED.

| NO. | DATE | REVISIONS / SUBMISSIONS |
|-----|------|-------------------------|
| | | |


SEAL:

PROJECT TITLE:
 PLYMOUTH CARRIAGE BARN KIT FOR:
 JEFF & COLLEEN GANGL
 17 KENNADAY RD
 MENDHAM, NJ 07945

DRAWING TITLE:
FRAMING SECTIONS

| | |
|--------------------|--------------------|
| DATE: 04-14-23 | SCALE: AS NOTED |
| DRAWN BY: LND | TF-6 OF 8 |
| CHK BY: EWS | |
| PROJECT D: T101 | |


COPYRIGHT © 2022 THE BARN YARD. All Rights Reserved. This drawing is the property of The Barn Yard and is loaned with that understanding and shall not be copied, reproduced, or otherwise disposed of directly or indirectly without consent.

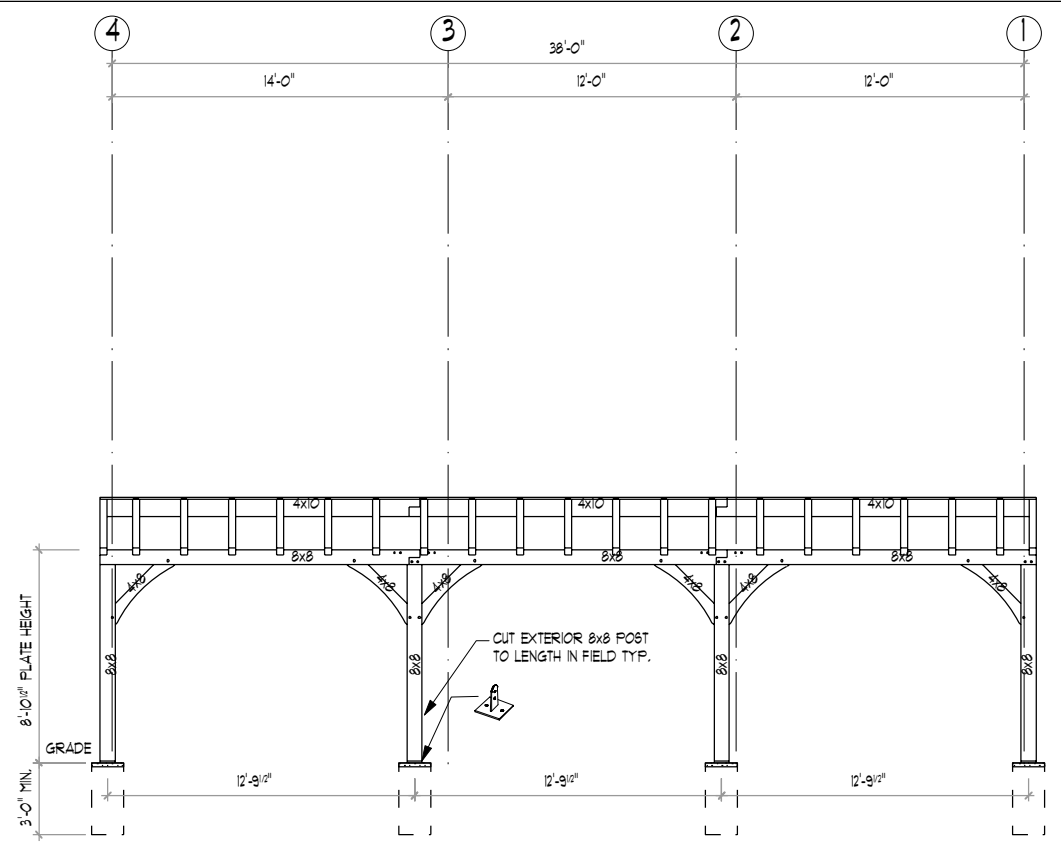


1 SECTION - LINE A
 TF-5 SCALE: 1/8"=1'-0"



2 SECTION - LINE B
 TF-5 SCALE: 1/8"=1'-0"

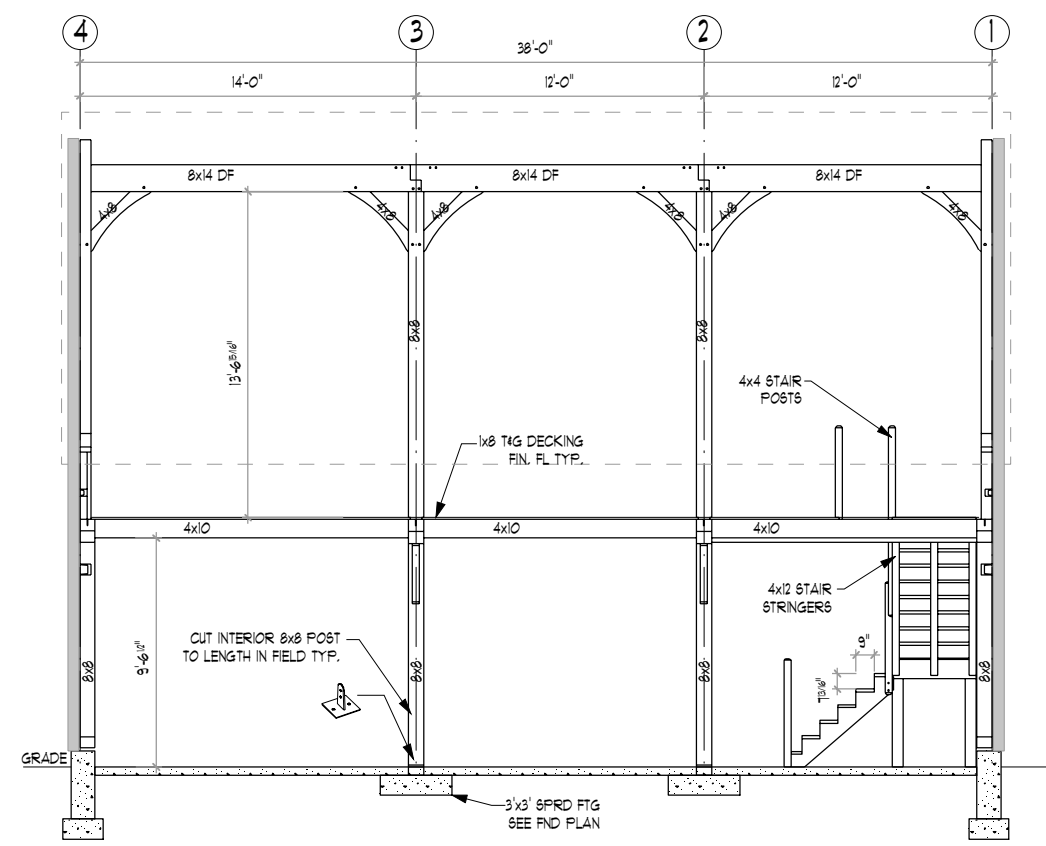

3 SECTION - LINE C & D (SIM.)
 TF-5 SCALE: 1/8"=1'-0"

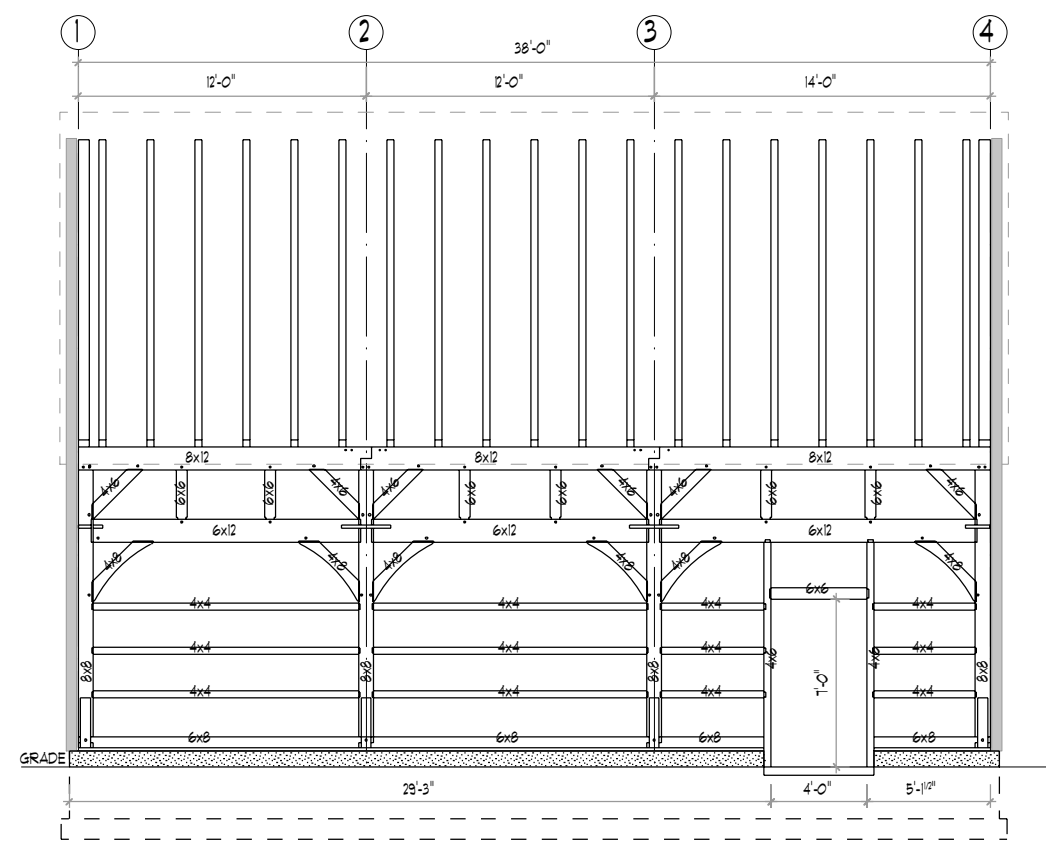

4 SECTION - LINE E
 TF-5 SCALE: 1/8"=1'-0"



THE BARN YARD
 MANUFACTURING & DESIGN FACILITY
 9 VILLAGE ST.
 ELLINGTON, CT 06028
 860.484.9103
 SUBOFFICE LOCATIONS
 120 WEST RD. RTE. 6
 ELLINGTON, CT 06028 BETHEL, CT 06801
 860.896.0636 203.740.7433
 www.greatcountrygarages.com CT LICENSE # 558916 MA LICENSE # 121550

BUILDING CODE:
 RESIDENTIAL CODE 2018 OF NEW JERSEY

DESIGN NOTES:
 DEAD LOADS: SECOND FLOOR: 15 P&F
 ROOF: 15 P&F
 LIVE LOADS: SECOND FLOOR: 40 P&F
 ROOF: 20 P&F
 SNOW LOADS: ROOF: 35 P&F
 WIND LOADS: BASIC WIND SPEED(V): III MPH (3 SEC. GUST)

TIMBER NOTES:
 SPECIES: EASTERN WHITE PINE
 GRADE: #2 OR BETTER
 SURFACE: S4S
 BIZING: 1/2" UNDER ROUGH DIM. (8x8 + 1.5"x1.5")
 CHAMFERS: (NONE)
 FINISH: (NONE)

FASTENER NOTES:
 STEEL:
 - BOLTS, NUTS, WASHERS: DIA. AS NOTED, GALVANIZED, GRADE A307
 TIMBER FRAME:
 - TRADITIONAL MORTISE & TENON JOINERY 3/4" DIA. OAK PEGS AT BEAM CONNECTIONS.
 - TRADITIONAL WOOD CONNECTIONS TO BE SUPPLEMENTED BY STRUCTURAL WOOD SCREWS AS NOTED.

| NO. | DATE | REVISIONS / SUBMISSIONS |
|-----|------|-------------------------|
| | | |


SEAL:

PROJECT TITLE:
**PLYMOUTH CARRIAGE BARN KIT FOR:
 JEFF & COLLEEN GANGL
 17 KENNADAY RD
 MENDHAM, NJ 07945**


DRAWING TITLE:
FRAMING SECTIONS

| | |
|--------------------|--------------------|
| DATE: 04-14-23 | SCALE: AS NOTED |
| DRWN BY: LND | TF-1 OF 8 |
| CHK BY: EWS | |
| PROJECT D: T101 | |


COPYRIGHT © 2022 THE BARN YARD. All Rights Reserved. This drawing is the property of The Barn Yard and is loaned with that understanding and shall not be copied, reproduced, or otherwise disposed of directly or indirectly without consent.

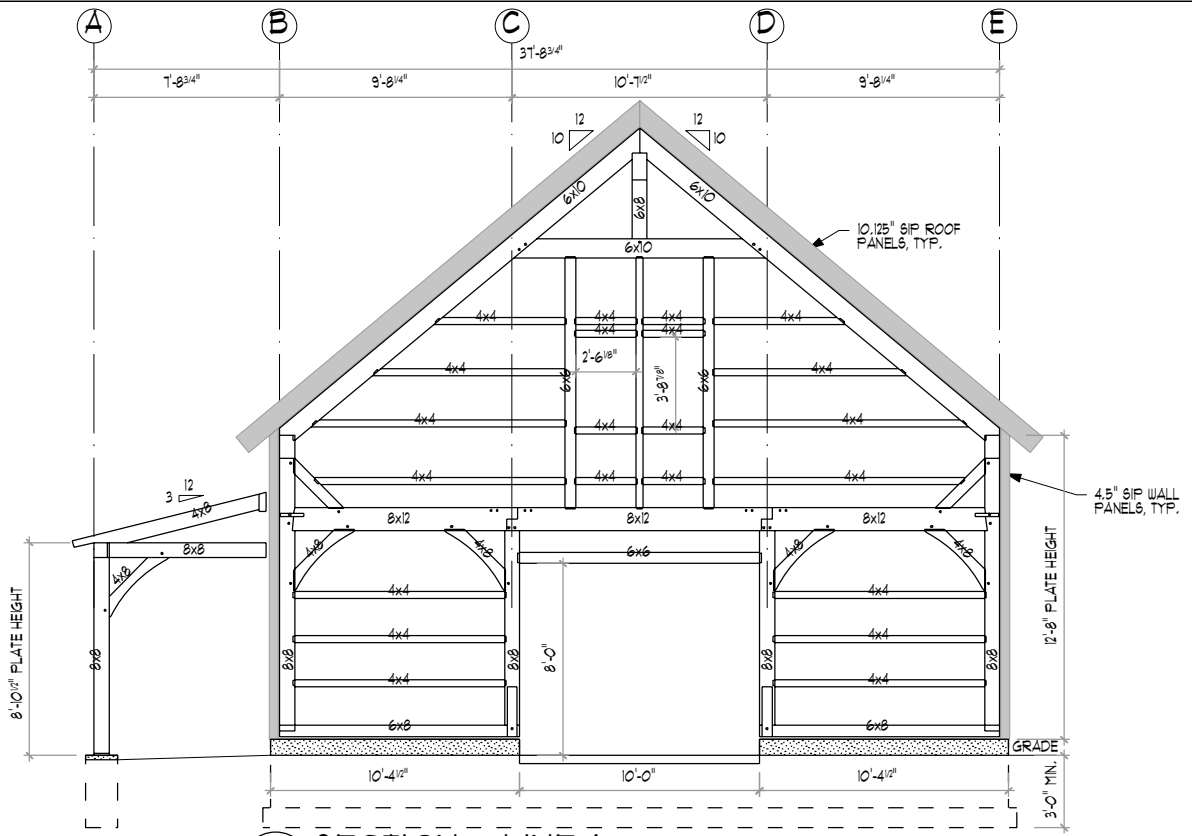


1 SECTION - LINE 1
 TF-1 SCALE: 1/8"=1'-0"

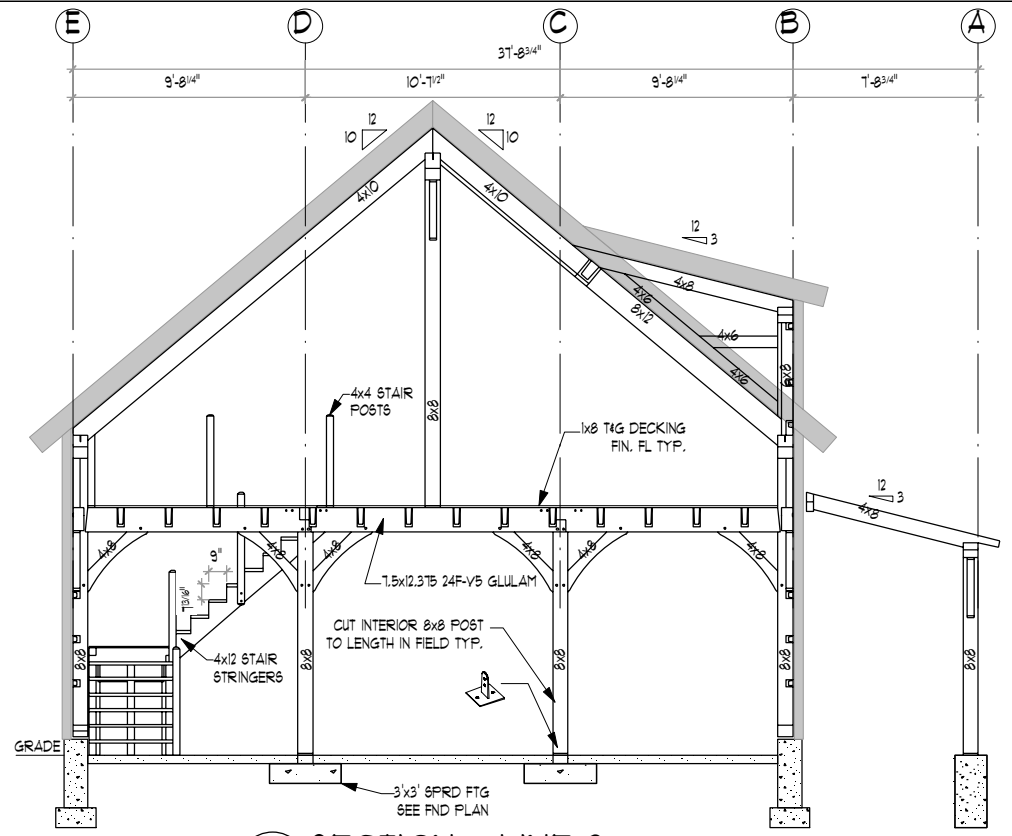

2 SECTION - LINE 2
 TF-1 SCALE: 1/8"=1'-0"

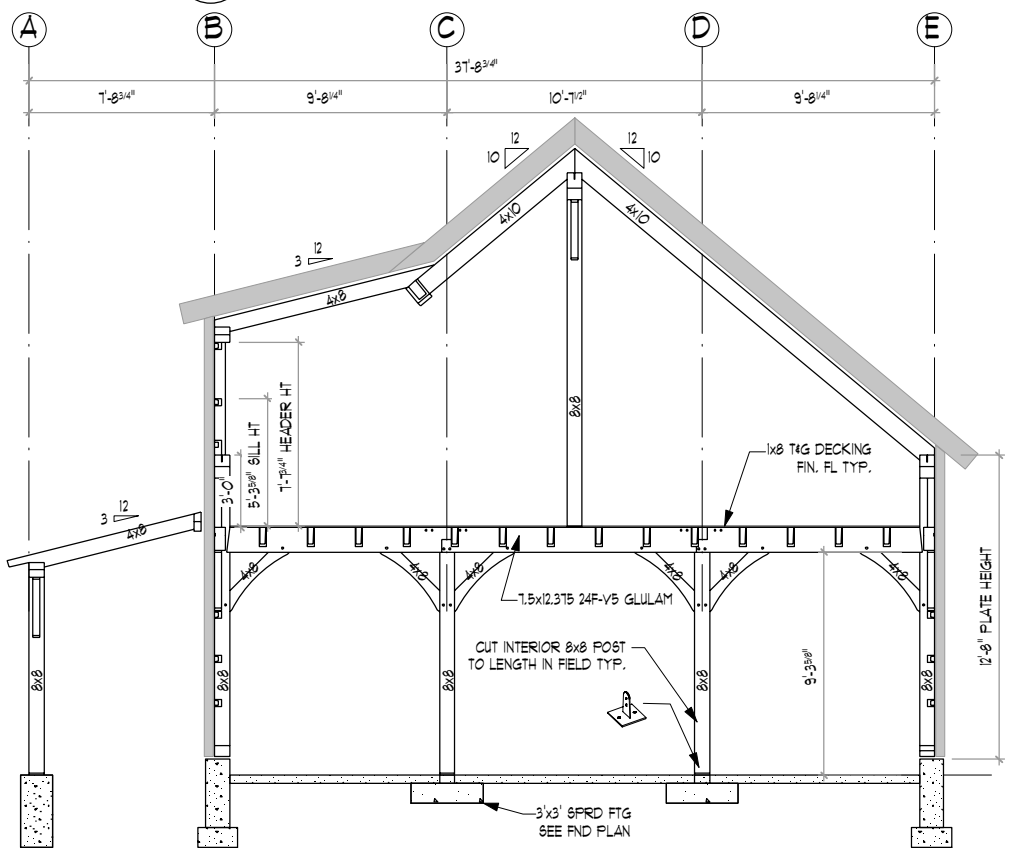

3 SECTION - LINE 3
 TF-1 SCALE: 1/8"=1'-0"

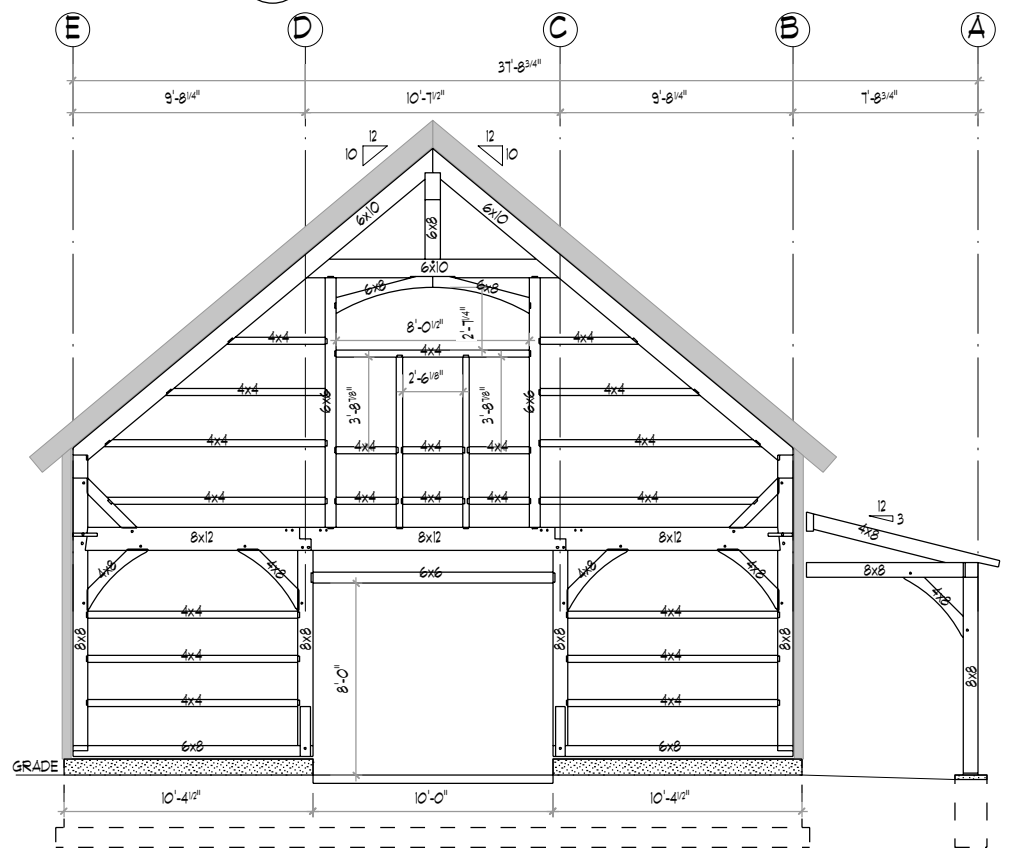

4 SECTION - LINE 4
 TF-1 SCALE: 1/8"=1'-0"

STRUCTURAL NOTES:

ALL WORK SHALL CONFORM TO THE CURRENT REQUIREMENTS OF 2015 INTERNATIONAL BUILDING CODE AND RESIDENTIAL BUILDING CODE NEW JERSEY EDITION COMBO. DIMENSIONS AND DETAILS SHALL BE CHECKED AGAINST ENGINEERING DRAWINGS. THE CONTRACTOR SHALL VERIFY AND COORDINATE THE SIZE AND LOCATION OF ALL OPENINGS, SLEEVES AND ANCHOR BOLTS AS REQUIRED BY ALL TRADES OPENINGS NOT SPECIFICALLY SHOWN SHALL BE APPROVED BY THE ENGINEER. ALL WORK TO CONFORM TO ALL APPLICABLE LOCAL, STATE AND NATIONAL CODES AND REGULATIONS, AND THE OWNERS OR DESIGNATED CONTRACTORS SHALL SECURE APPROPRIATE PERMITS REQUIRED BEFORE COMMENCEMENT OF ACTUAL CONSTRUCTION. ALL CONTRACTORS, SUBCONTRACTORS, SUPPLIERS AND ALL OTHER PERSONS ENGAGED IN ANY CAPACITY ON THIS PROJECT SHALL BE SUBJECT TO PROVISIONS OF THE OSHA (OCCUPATIONAL SAFETY AND HEALTH ADMINISTRATION) WHICH IS ADMINISTERED AND ENFORCED BY U.S. DEPARTMENT OF HEALTH.

FOUNDATIONS:

ALL FOOTINGS SHALL BEAR ON UNDISTURBED NATURAL MATERIAL OR GRANULAR FILL. ELEVATIONS OF BOTTOM OF FOOTING SHOWN ON PLANS ARE FOR BIDDING PURPOSES AND SHALL BE LOWERED IF NECESSARY TO THE REQUIRED BEARING MATERIAL AS FOUND UPON EXCAVATION. IF THE REQUIRED BEARING MATERIAL IS NOT ENCOUNTERED AT ELEVATIONS SHOWN, NOTIFY ENGINEER IMMEDIATELY. CONTROLLED BACK FILL AND COMPACTION IF REQUIRED.


A. SCOPE: WHERE UNACCEPTABLE MATERIAL MUST BE REMOVED AND REPLACED WITH PROPER MATERIAL. A CONTROLLED PROCEDURE MUST BE FOLLOWED TO ENSURE PROPER BEARING FOR THE BUILDING.

B. FILLING AND GRADING: BEFORE BACK FILLING, REMOVE CONSTRUCTION DEBRIS, STUMPS, TREES, ROOTS, SOD, HEAVY GRASS, DECAYED VEGETABLE MATTER AND OTHER UNSUITABLE MATERIALS. FILL MATERIAL SHALL BE AS APPROVED BY THE ENGINEER.

C. CONSTRUCTION METHODS: AFTER DEPOSITING FILL OR BACK FILL IN 1 FOOT LIFTS, WELL WASHED IN, COMPACT TO THE FOLLOWING PERCENT OPTIMUM DENSITY. THE DRY DENSITY AFTER COMPACTION SHALL NOT BE LESS THAN 95% OF THE DRY DENSITY FOR THAT SOIL WHEN TESTED IN ACCORDANCE WITH ASTM D1557, METHOD D. IN THIS TEST, MATERIALS RETAINED ON THE THREE-QUARTER SIEVE SHALL BE REPLACED WITH MATERIAL RETAINED ON THE NO. 4 SIEVE, AS NOTED AS AN OPTION IN THE SPECIFICATIONS FOR THIS TEST.


D. FIELD TESTS: PERFORM ONE FIELD DENSITY TEST FOR EACH SOURCE OF FILL MATERIAL PERFORMED IN ACCORDANCE WITH ASTM D1556. PERFORM STANDARD FIELD DENSITY TESTS EACH OF AN ACCURACY OF PLUS OR MINUS ONE PERCENT. IT SHALL BE THE CONTRACTOR'S RESPONSIBILITY TO NOTIFY THE ENGINEER AND TESTING LABORATORY WHEN EACH LAYER OF FILL IS TO BE PLACED AND READY FOR TESTING. THE CONTRACTOR SHALL ALLOW AMPLE TIME FOR TESTING. IF ANY FILL IS PLACED IN EXCESS OF SIXTEEN (16) WITHOUT TESTING, IT SHALL BE SUBJECT TO REMOVAL. SIEVE ANALYSIS SHALL BE AT THE CONTRACTOR'S EXPENSE.

E. OBSERVATION: ALL EXCAVATION OF UNACCEPTABLE MATERIAL, INSTALLATION OF CONTROLLED FILL, COMPACTION, FIELD TESTING AND LABORATORY TESTING SHALL BE DONE UNDER THE SUPERVISION OF A TESTING LABORATORY WHO SHALL PROVIDE WRITTEN REPORTS OF ALL PHASES OF THE WORK TO THE ENGINEER.

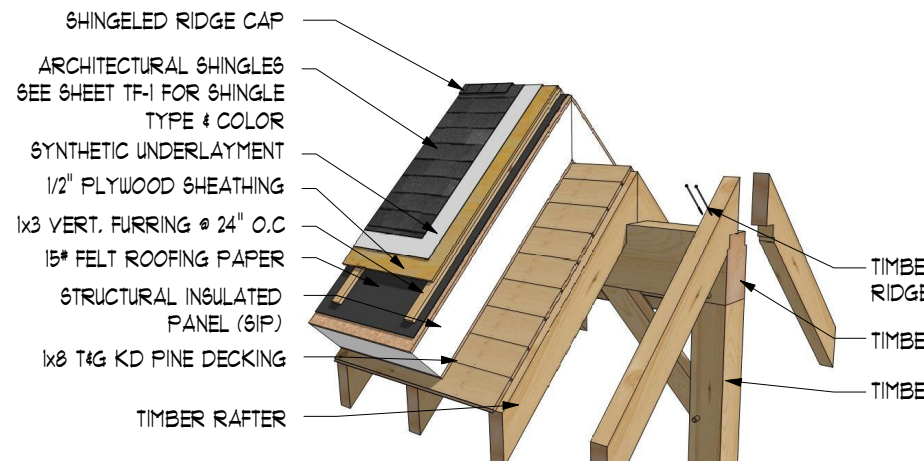

RIDGE BEAM FRAMING DETAIL W/SIP


SCALE: N.T.S

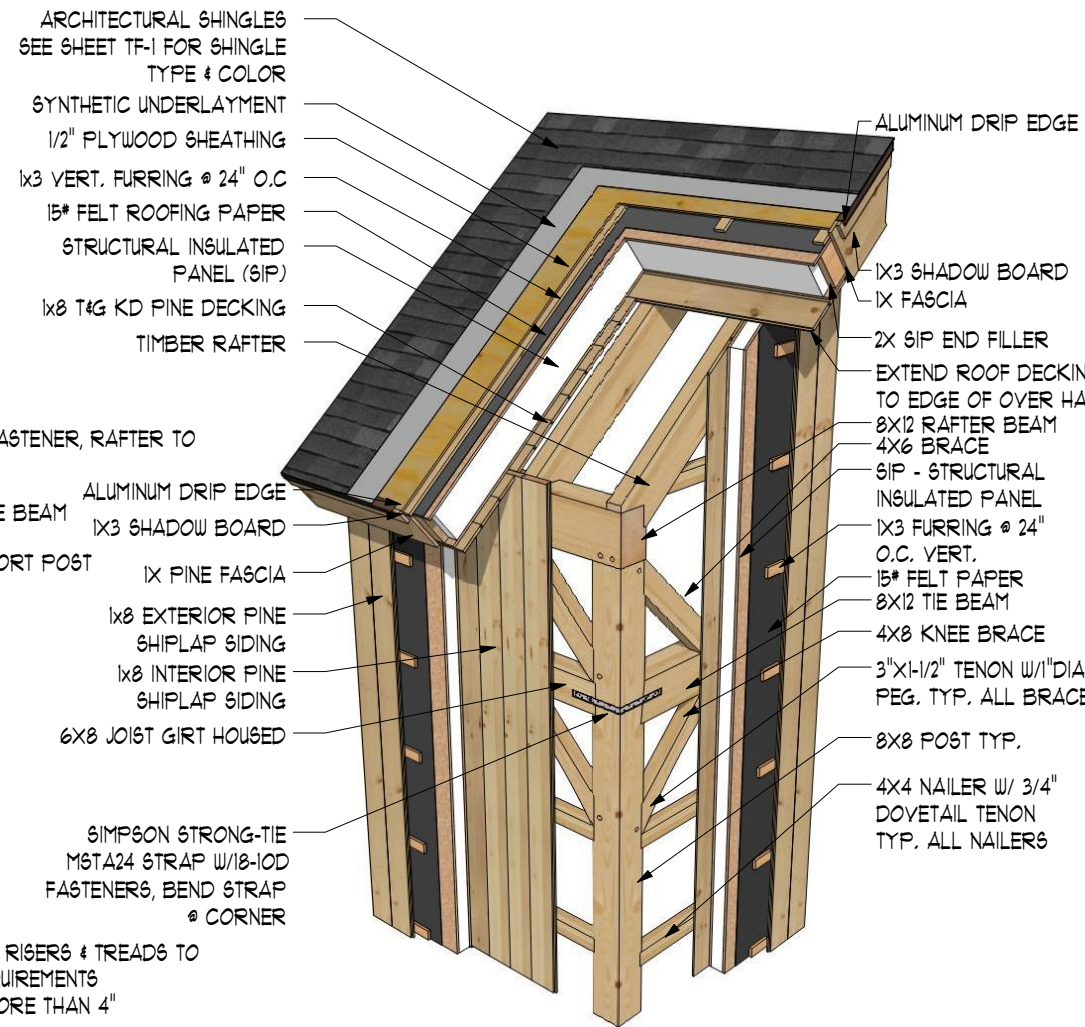

FRAMING DETAIL W/SIP

SCALE: N.T.S

NOTE: THESE DETAILS ARE THE BARN YARD'S STANDARD RECOMMENDATION OF BEST PRACTICES FOR SIP PANEL BUILDINGS ONLY AND MAY NOT MATCH THE EXACT CONFIGURATION OF YOUR BUILDING PROJECT. PLEASE CONTACT YOUR PROJECT MANAGER FOR ALL QUESTIONS ABOUT HIGH PERFORMANCE BUILDINGS AND RECOMMENDED FINISHING DETAILS.

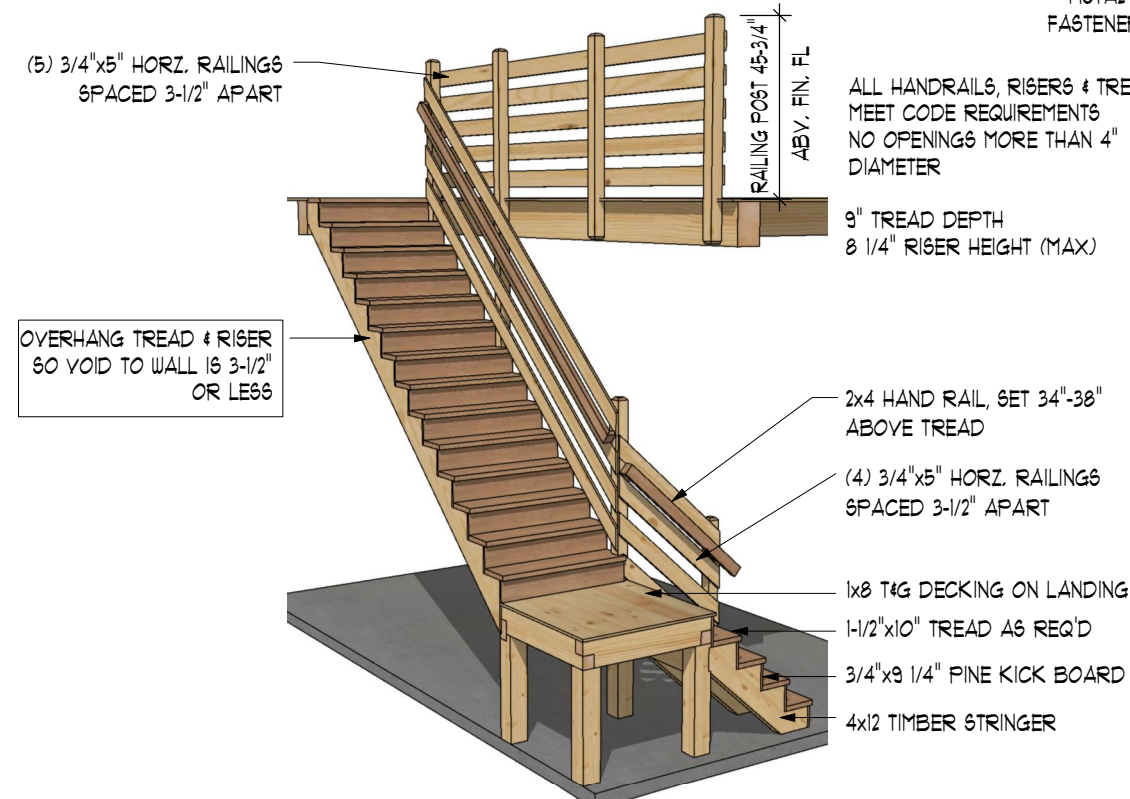

STAIR & HANDRAIL DETAIL

SCALE: N.T.S



THE BARN YARD
MANUFACTURING & DESIGN FACILITY
9 VILLAGE ST.
ELLINGTON, CT 06028
860.484.9103
SINGAPORE LOCATIONS
120 WEST RD. RTE. 6
ELLINGTON, CT 06028 BETHEL, CT 06801
860.836.0636 203.740.7433
www.thebarnyard.com CT LICENSE # 558916 MA LICENSE # 121550

BUILDING CODE:
RESIDENTIAL CODE 2018 OF NEW JERSEY

DESIGN NOTES:
DEAD LOADS: SECOND FLOOR: 15 P&F
ROOF: 15 P&F
LIVE LOADS: SECOND FLOOR: 40 P&F
ROOF: 20 P&F
SNOW LOADS: ROOF: 35 P&F
WIND LOADS: BASIC WIND SPEED (V): III MPH (3 SEC. GUST)

TIMBER NOTES:
SPECIES: EASTERN WHITE PINE
GRADE: #2 OR BETTER
SURFACE: S4S
SIZING: 1/2" UNDER ROUGH DIM. (8X8 + 1.5"X1.5")
CHAMFER: (NONE)
FINISH: (NONE)
FASTENER NOTES:
STEEL:
- BOLTS, NUTS, WASHERS: DIA. AS NOTED, GALVANIZED, GRADE A307
TIMBER FRAME:
- TRADITIONAL MORTISE & TENON JOINERY 3/4" DIA. OAK PEGS AT BEAM CONNECTIONS.
- TRADITIONAL WOOD CONNECTIONS TO BE SUPPLEMENTED BY STRUCTURAL WOOD SCREWS AS NOTED.

| NO. | DATE | REVISIONS / SUBMISSIONS |
|-----|------|-------------------------|
| | | |

SEAL:

PROJECT TITLE:
PLYMOUTH CARRIAGE BARN KIT FOR:
JEFF & COLLEEN GANGL
17 KENNADAY RD
MENDHAM, NJ 07945

DRAWING TITLE:
NOTES & DETAILS

| | |
|---------------------------|---------------------------|
| DATE: 04-14-23 | SCALE: AS NOTED |
| DRN BY: LND | TF-8 OF 8 |
| CHK BY: EWS | |
| PROJECT D: T101 | |

COPYRIGHT © 2022 THE BARN YARD. All Rights Reserved. This drawing is the property of The Barn Yard and is loaned with that understanding and shall not be copied, reproduced, or otherwise disposed of directly or indirectly without consent.