


ISSUED: 6-14-23

REV: 11-21-23 ①

David H. Feldman, P.A., AIA
174-430-4300
174-430-4301
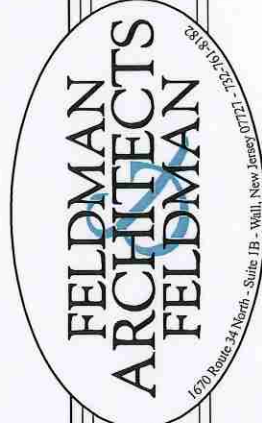

PRELIMINARY DRAWINGS FOR:
KENIGAL RESIDENCE
3 ORCHARD TERR
MENDHAM, NEW JERSEY


FRONT & RIGHT ELEVATIONS

PROJECT: 2166

DUN BY: DF

SHEET: 1 OF 5

P1

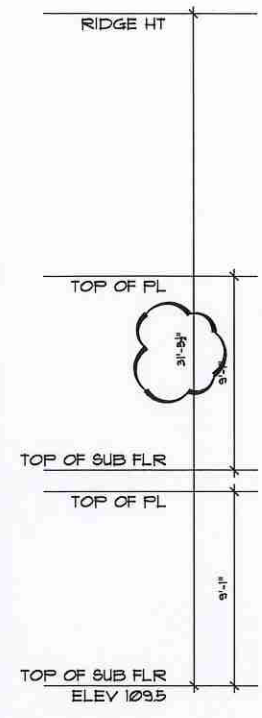

1 FRONT ELEVATION
SCALE 1/4"=1'

FLOOR AREA RATIO:

TOTAL LOT AREA:	73,334 SQ FT • 1.684 ACRES
FLOOR AREA ALLOWED:	(76,000 • (11000 • ACREAGE)) • 5,462.8 SQ FT
FLOOR AREA PROPOSED:	FIRST FLOOR • 2,216 SQ FT
	SECOND FLOOR AREA • 1,548 SQ FT
	GARAGE AREA • 691 SQ FT
TOTAL AREA PROPOSED	• 5,462 SQ FT


2 RIGHT SIDE ELEVATION
SCALE 1/4"=1'



Documents prepared by the Architect are instruments of service for use solely with respect to the project. The Architect shall retain all common law, statutory and other reserved rights, including the copyright. The Owner shall not reuse or permit the reuse of the Architect's documents except by actual agreement in writing.



1 REAR ELEVATION
P2 SCALE 1/4"=1'

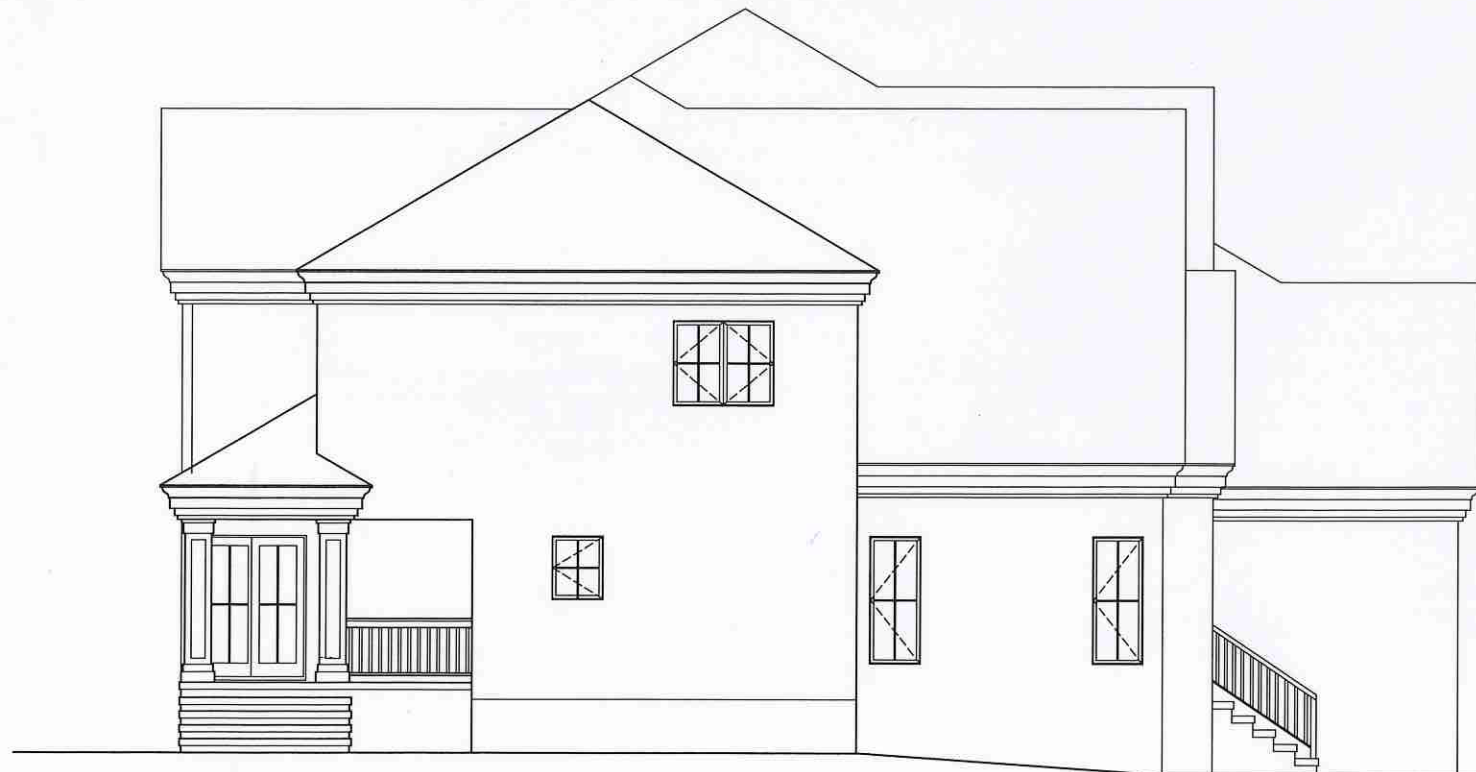


2 LEFT SIDE ELEVATION
P2 SCALE 1/4"=1'

ISSUED: 6-14-23

REV: 11-21-23 ①

David H. Feldman, P.A., AIA
 17670 Route 34 North, Suite 1700
 Mendham, NJ 08854
 Tel: 732-391-5321
 Fax: 732-391-5322
 Website: www.feldmanarchitects.com
 License No. 12A-00000001
 License No. 12A-00000002
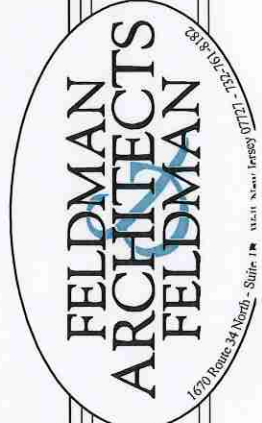


PRELIMINARY DRAWINGS FOR:
 KENIGAL RESIDENCE
 3 ORCHARD TERR
 MENDHAM, NEW JERSEY

REAR & LEFT ELEVATIONS

PROJECT: 2168
 DRAWN BY: DF
 SHEET: 2 OF 5

P2


Documents prepared by the Architect are instruments of service for use solely with respect to the project. The Architect shall retain all common law, statutory and other reserved rights, including the copyright. The Owner shall not reuse or permit the reuse of the Architect's documents except by mutual agreement in writing.

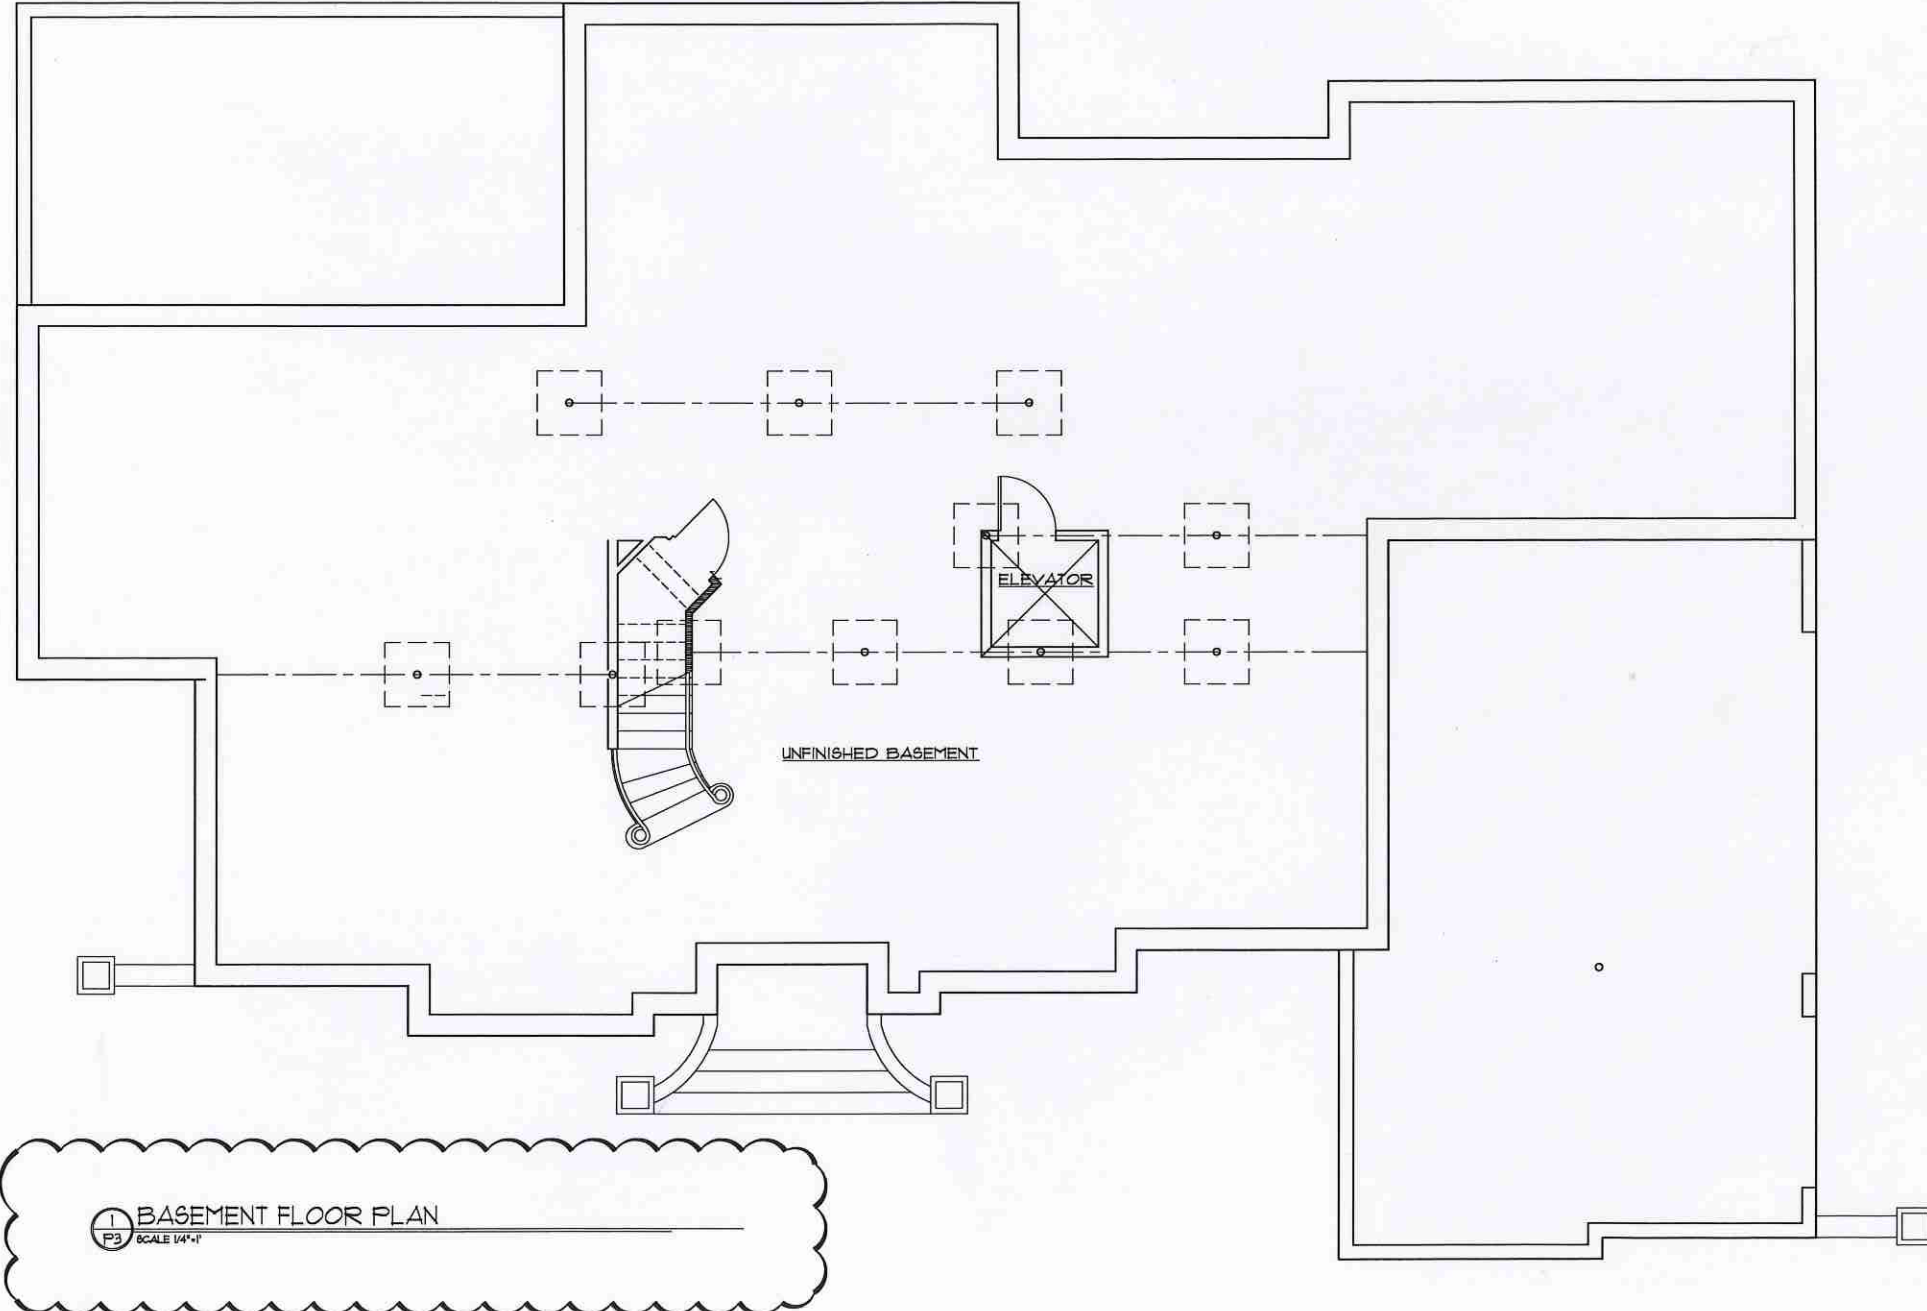

1 BASEMENT FLOOR PLAN
 P3 SCALE 1/4"=1'

ISSUED: 6-14-23
 REV: 11-21-23

DAVID H. FELDMAN, P.A., AIA
 ARCHITECT
 1707 ROUTE 24 NORTH - SUITE 1B - WALL, NEW JERSEY 07712
 PHONE: 908-881-1111
 FAX: 908-881-1112
 DAVID H. FELDMAN, P.A., AIA, NCARB
 NATIONAL BOARD OF CERTIFICATION
 100 NORTH BRIDGE AVENUE, SUITE 200
 WASHINGTON, DC 20002
 PHONE: 202-638-1000
 FAX: 202-638-1001

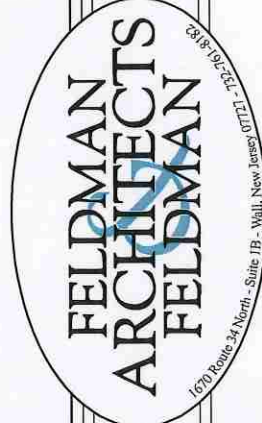


PRELIMINARY DRAWINGS FOR:
 KENIGAL RESIDENCE
 3 ORCHARD TERR
 MENDHAM, NEW JERSEY

FIRST FLOOR PLAN

PROJECT: 2168
 DRAWN BY: DF
 SHEET: 3 OF 5

P3


Documents prepared by the Architect are instruments of service for use solely with respect to the project. The Architect shall retain all common law, statutory and other reserved rights, including the copyright. The Owner shall not reuse or permit the reuse of the Architect's documents except by mutual agreement in writing.

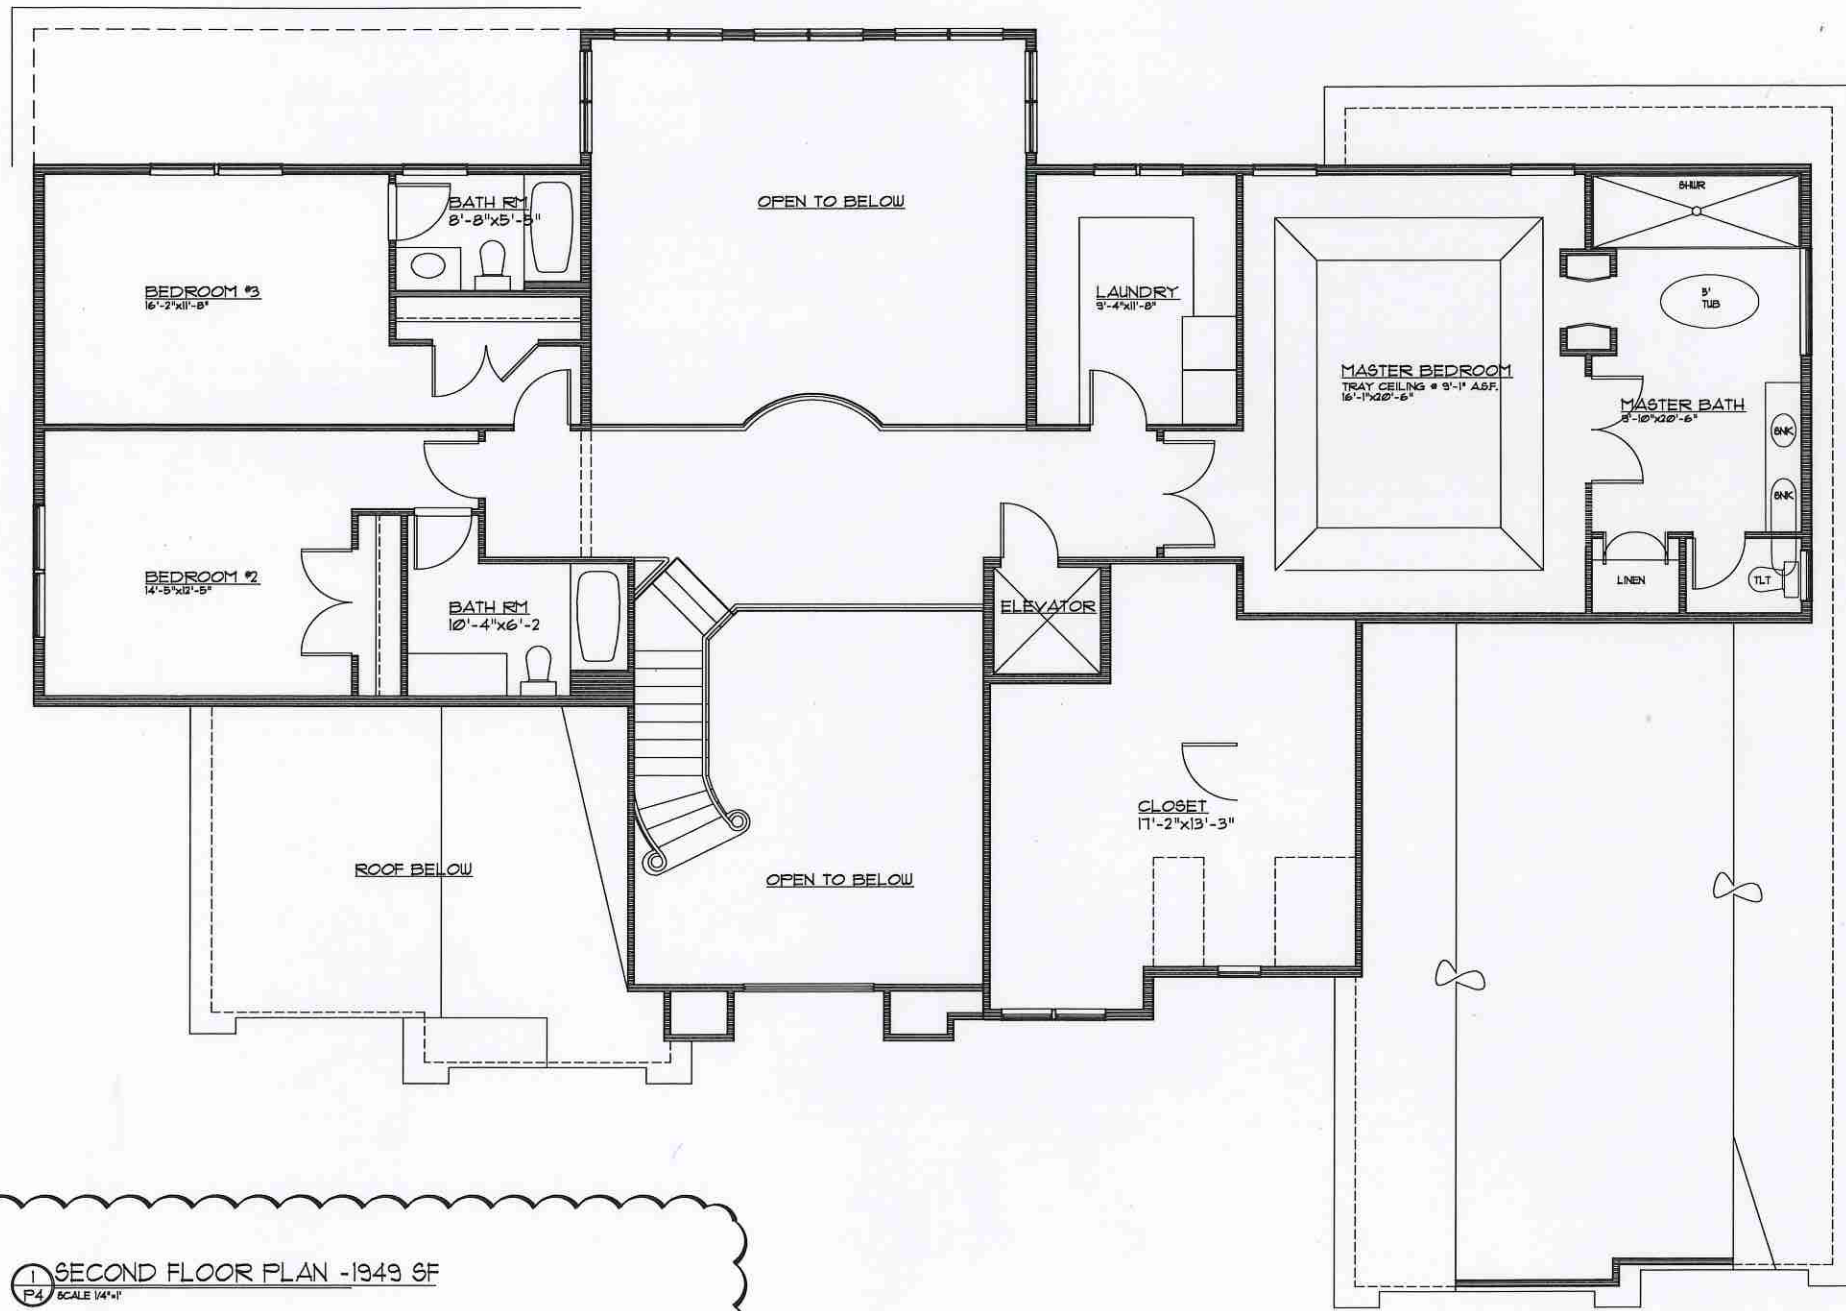

1 SECOND FLOOR PLAN - 1949 SF
 P4 SCALE 1/4" = 1'

ISSUED: 6-14-23
 REV: 11-21-23 ①

DAVID H. FELDMAN, P.A., AIA
 1670 ROUTE 34 NORTH, SUITE 1B - WALL, NEW JERSEY 07711
 PH: 908.391.5351 FAX: 908.391.5352
 DAVID H. FELDMAN, P.A., AIA, NCARB
 1670 ROUTE 34 NORTH, SUITE 1B - WALL, NEW JERSEY 07711
 PH: 908.391.5351 FAX: 908.391.5352

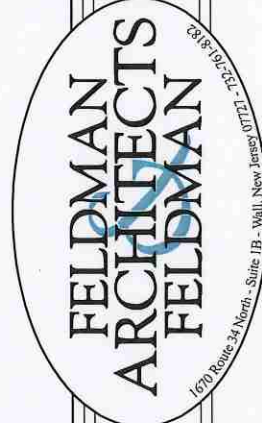

PRELIMINARY DRAWINGS FOR:
 KENIGAL RESIDENCE
 3 ORCHARD TERR
 MENDHAM, NEW JERSEY

SECOND FLOOR PLAN

PROJECT: 2168
 DRAWN BY: DF
 SHEET: 5 OF 5

P5

Documents prepared by the Architect are instruments of service for use solely with respect to the project. The Architect shall retain all common law, statutory and other reserved rights, including the copyright. The Owner shall not reuse or permit the reuse of the Architect's documents except by actual agreement in writing.