



RECOMMENDED DETOUR ROUTES

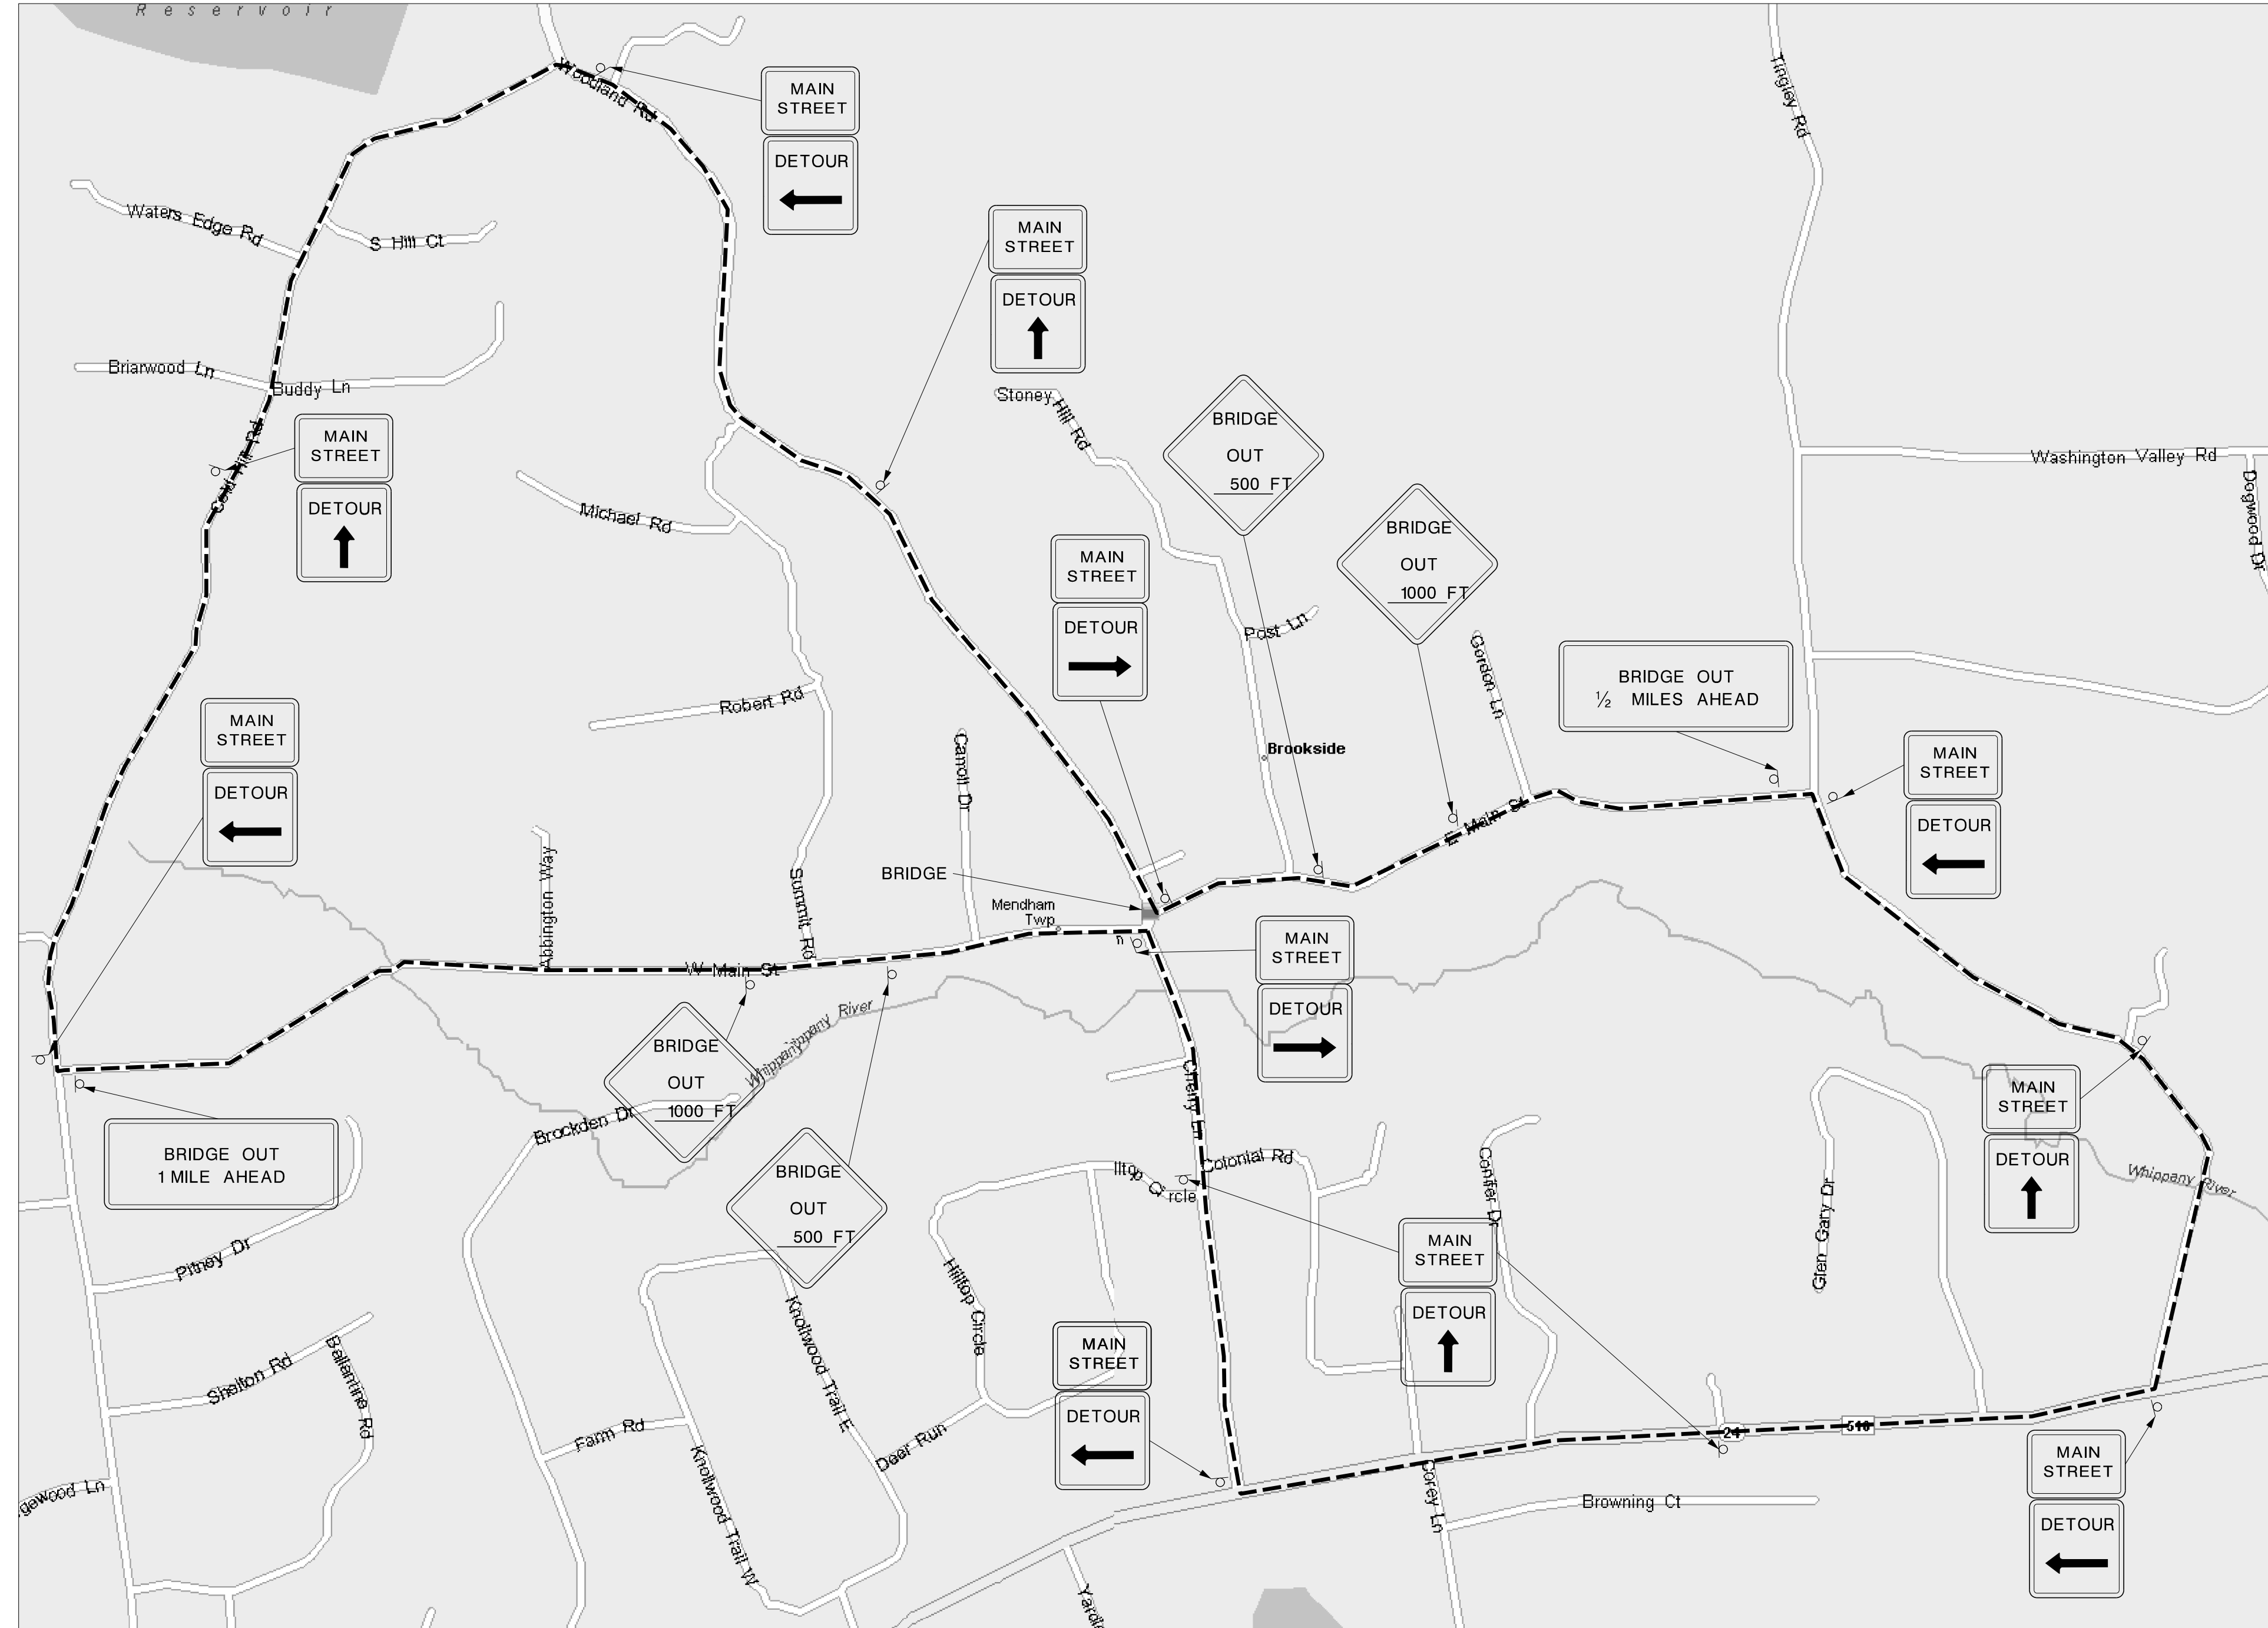

DETOUR SIGNS	
SIGN ID	SIGN DESIGN
A	BRIDGE OUT _ MILES AHEAD
B	BRIDGE OUT 1000 FT
C	BRIDGE OUT 500 FT
D	MAIN STREET
E	WOODLAND ROAD
F	CHERRY LANE
G	DETOUR ↑
H	DETOUR →
I	DETOUR ←


REV. NO.	DATE	DESCRIPTION	BY	CHK'D	COUNTY OF MORRIS DEPARTMENT OF PUBLIC WORKS DIVISION OF ENGINEERING, MORRISTOWN, NJ 07963	
					<b>DETOUR PLAN</b> <b>ALT. #8 - DETOUR ROUTES</b> REPLACEMENT OF MORRIS COUNTY BRIDGE NO. 1400-696 ON MAIN STREET OVER HARMONY BROOK TOWNSHIP OF MENDHAM, MORRIS COUNTY	
					<i>Malick &amp; Scherer, P.C. — M&amp;S —</i> <small>Consulting Engineers Construction Inspectors Land Surveyors</small> Perryville III Corporate Center 53 Frontage Road, Suite 260, Hampton, NJ 08827 Phone (908) 537-1300 Fax (908) 537-1398	
Steven C. Ragazzo, P.E. New Jersey Professional Engineer No. GE38664					DATE: 9/6/13	


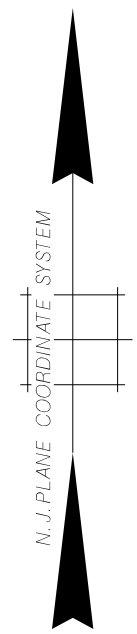


WEST MAIN STREET - EAST MAIN STREET DETOUR



REV. NO.	DATE	DESCRIPTION	BY	CHK'D
<b>COUNTY OF MORRIS</b> DEPARTMENT OF PUBLIC WORKS DIVISION OF ENGINEERING, MORRISTOWN, NJ 07963				
<b>DETOUR PLAN</b> <b>ALT. #8 - MAIN STREET DETOUR</b> REPLACEMENT OF MORRIS COUNTY BRIDGE NO. 1400-696 ON MAIN STREET OVER HARMONY BROOK TOWNSHIP OF MENDHAM, MORRIS COUNTY				
<i>Malick &amp; Scherer, P.C. — M&amp;S —</i> <small>Consulting Engineers Construction Inspectors Land Surveyors</small> Perryville III Corporate Center 53 Frontage Road, Suite 260, Hampton, NJ 08827 Phone (908) 537-1300 Fax (908) 537-1398				
Steven C. Ragazzo, P.E. New Jersey Professional Engineer No. GE38664				DATE: 9/6/13

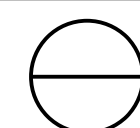

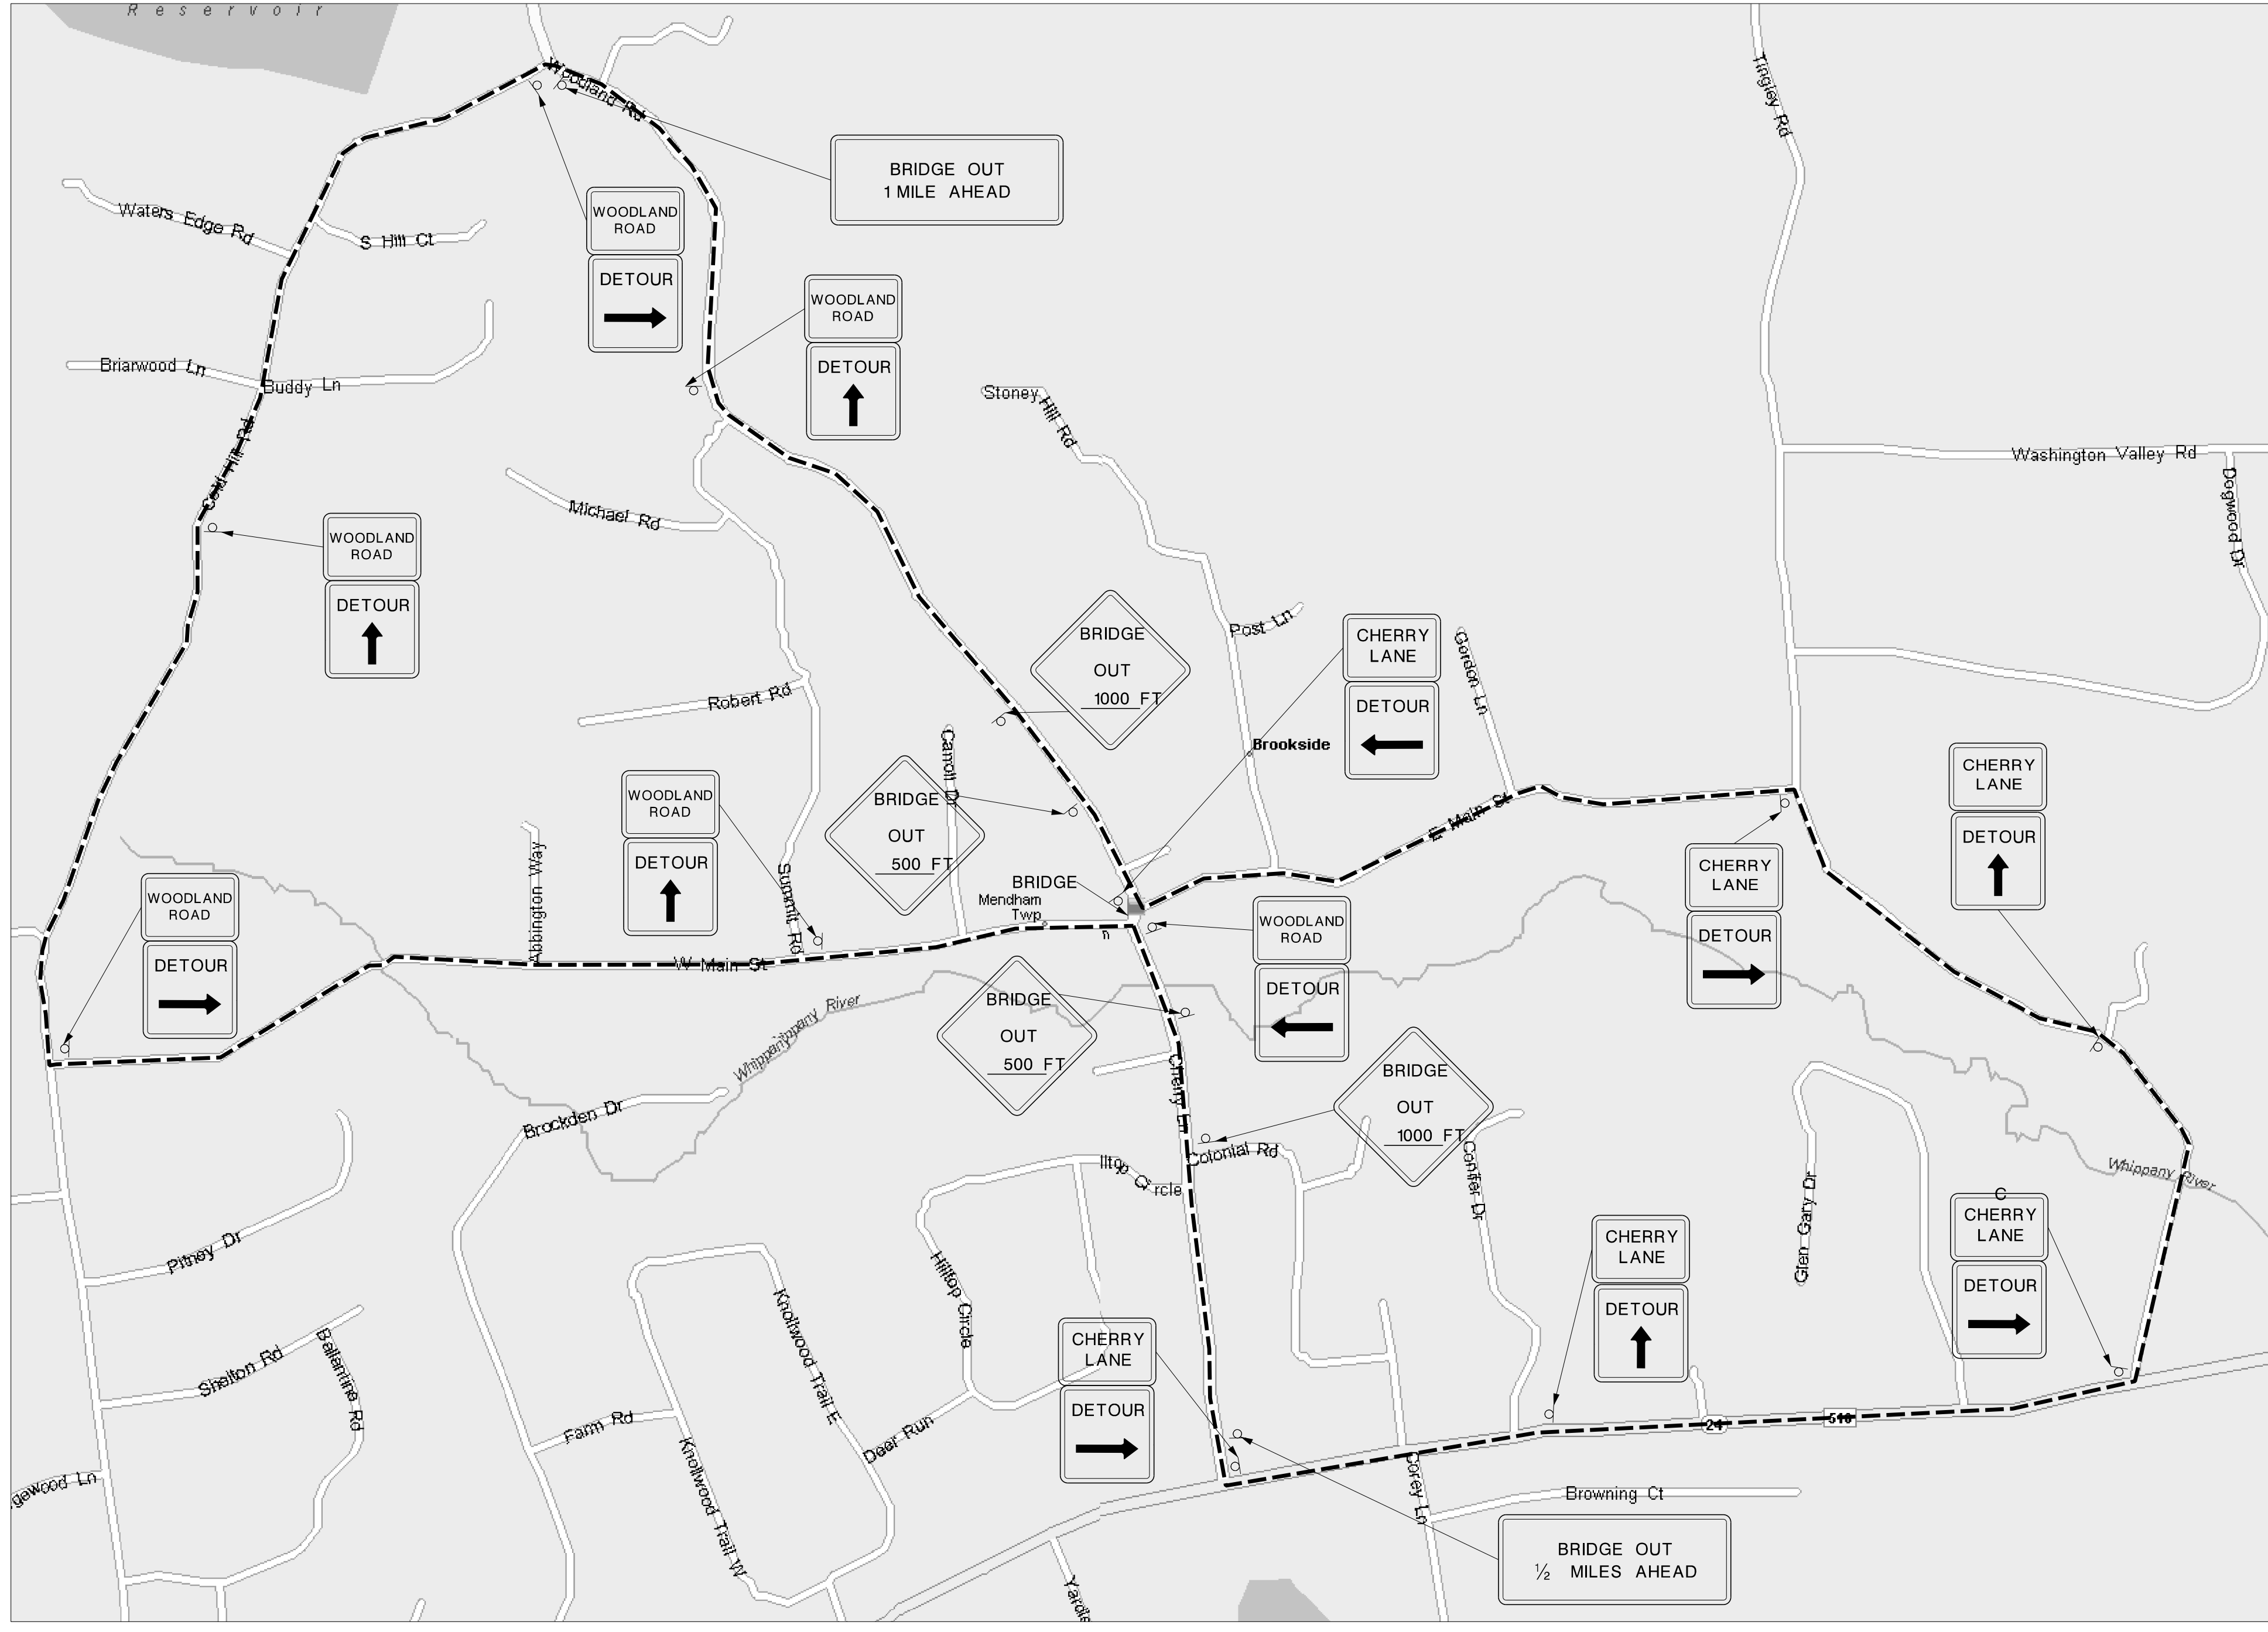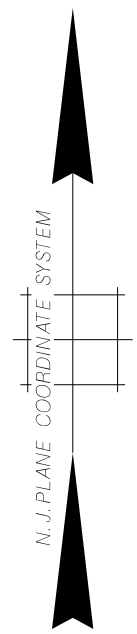

WOODLAND ROAD - CHERRY LANE DETOUR



3  
3

REV. NO.	DATE	DESCRIPTION	BY	CHK'D
COUNTY OF MORRIS DEPARTMENT OF PUBLIC WORKS DIVISION OF ENGINEERING, MORRISTOWN, NJ 07963 <b>DETOUR ROUTE</b> <b>ALT. #8 - WOODLAND/CHERRY DETOUR</b> REPLACEMENT OF MORRIS COUNTY BRIDGE NO. 1400-696 ON MAIN STREET OVER HARMONY BROOK TOWNSHIP OF MENDHAM, MORRIS COUNTY  <i>Malick &amp; Scherer, P.C. — M&amp;S —</i> <small>Consulting Engineers Construction Inspectors Land Surveyors</small> <small>Perryville III Corporate Center 53 Frontage Road, Suite 260, Hampton, NJ 08827</small> <small>Phone (908) 537-1300 Fax (908) 537-1398</small>				
Steven C. Ragazzo, P.E. New Jersey Professional Engineer No. GE38664				DATE: 9/6/13

