

**SLOPES DISTURBANCE TABLE OF PROPERTY**  
 BASED ON PARTIAL TOPOGRAPHIC ANALYSIS OF PROPERTY  
 ( 2 FOOT CONTOUR INTERVALS WITHIN LIMIT of Slope Analysis)

LAND SLOPE CATEGORY	ANALYSIS AREA (SQ.FT.)	MAXIMUM ALLOWABLE DISTURBANCE (PERCENT)	ALLOWABLE DISTURBED WITHIN AREA (SQ.FT.)	PROPOSED DISTURBANCE (SQ.FT.)	PROPOSED DISTURBANCE (PERCENT)(1)
< 10%	145,248	100%	145,248	33,290	22.9%
10%-15%	14,039	25%	3,510	1,016	7.2%
15%-25%	8,710	15%	1,307	1,079	12.4%
>25%	4,922	5%	246	240	4.9%
<b>total:</b>	<b>172,919 sq.ft.</b>			<b>35,625 sq.ft.</b>	

note: (1) THE PERCENTAGE OF THE PROPOSED DISTURBANCE AS PRESENTED IS A FUNCTION OF THE LIMITED AREA STUDIED AND DOES NOT REFLECT THE ENTIRE PROPERTY.

**YAMACONNE, WILLA & ALDRICH, LLC**  
*Civil Engineers & Land Surveyors*  
 480 MAIN STREET, P.O. BOX 499  
 CHESTER, NEW JERSEY 07930  
 PHONE: 908-879-8648  
 FAX: 908-879-8391  
 N.J. STATE BOARD OF P.E. & L.S. NO. 26078/0000020008

REGISTRY NO. 39904 DATE 8/1/23  
 N.J. PROFESSIONAL ENGINEER

NOT VALID WITHOUT SIGNATURE AND SEALED SEAL

NO.	DATE	REVISION
1.	8/1/23	UPDATE PER PLANNING DEPARTMENT

PROJECT TITLE:  
**MENDHAM GOLF & TENNIS CLUB  
 FREELANDS DRIVE & FINNS  
 PICKLEBALL COURTS PROJECT**  
 TALK MAP SHEETS 29 & 30  
 KENNEDY ROAD, GOLF & CONNEX LAKES  
 MORRIS COUNTY, NEW JERSEY


SHEET TITLE:  
**SOIL EROSION, SEDIMENT CONTROL & STEEP SLOPE ANALYSIS PLAN SHEET**

DRAWN BY: GEY/CJD	DATE: AUGUST 29, 2022
CHECKED BY: GEY	SCALE: 1" = 30'

W.D. 2080056  
 F.B. \_\_\_\_\_

LEGEND:  
 ◉ denotes Existing Tree or Ornamental Species  
 ↕ SL-# denotes Soil Log

FILE: COMP FILE W. SERIAL 2080056/00001 2080056-PICKLEBALL-PLAN-HSV-DWG	SHEET <b>6</b> of <b>7</b>
---	-------------------------------

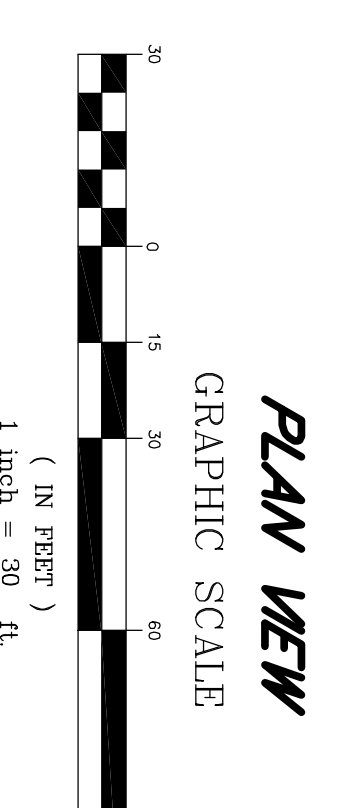

NOTE: SEE SHEET 2 FOR ALL GENERAL NOTES  
 NOTE: SEE SHEET 8 FOR SOIL EROSION & SEDIMENT CONTROL DETAILS AND NOTES.